









 


-  Venue table 26 No.
Venue chairs 260 No.
-  Venue slate drinks tables. 12 No.
-  Concept Hire "Corrine Bar Table - White top" 36 No.
Concept Hire "Corrine Bar Stools - white" 144 No.
-  Concept Hire "Corrine Bar Table - White top" 14 No.
-  Concept Hire "Corrine High Dining Table - White top" 12 No.
Concept Hire "Corrine Bar Stools - white" 72 No.
-  Concept Hire "Surf Table - Chrome base - white top" 19 No.
Venue chairs 76 No.
-  Concept Hire "Loft Sofa in white" 28 No.
-  Concept Hire "Loft Chair in white" 28 No.
-  Concept Hire "Rectangle glass Coffee Table in white" 14 No.

Partners Seminar 2024	show date : 01-02/03/24 drawn : 30/01/24 scale : 1:250 of A3 version : 5
Hall 3, ICC Birmingham	
Party Plan (showing furniture)	



Alan Streluk

 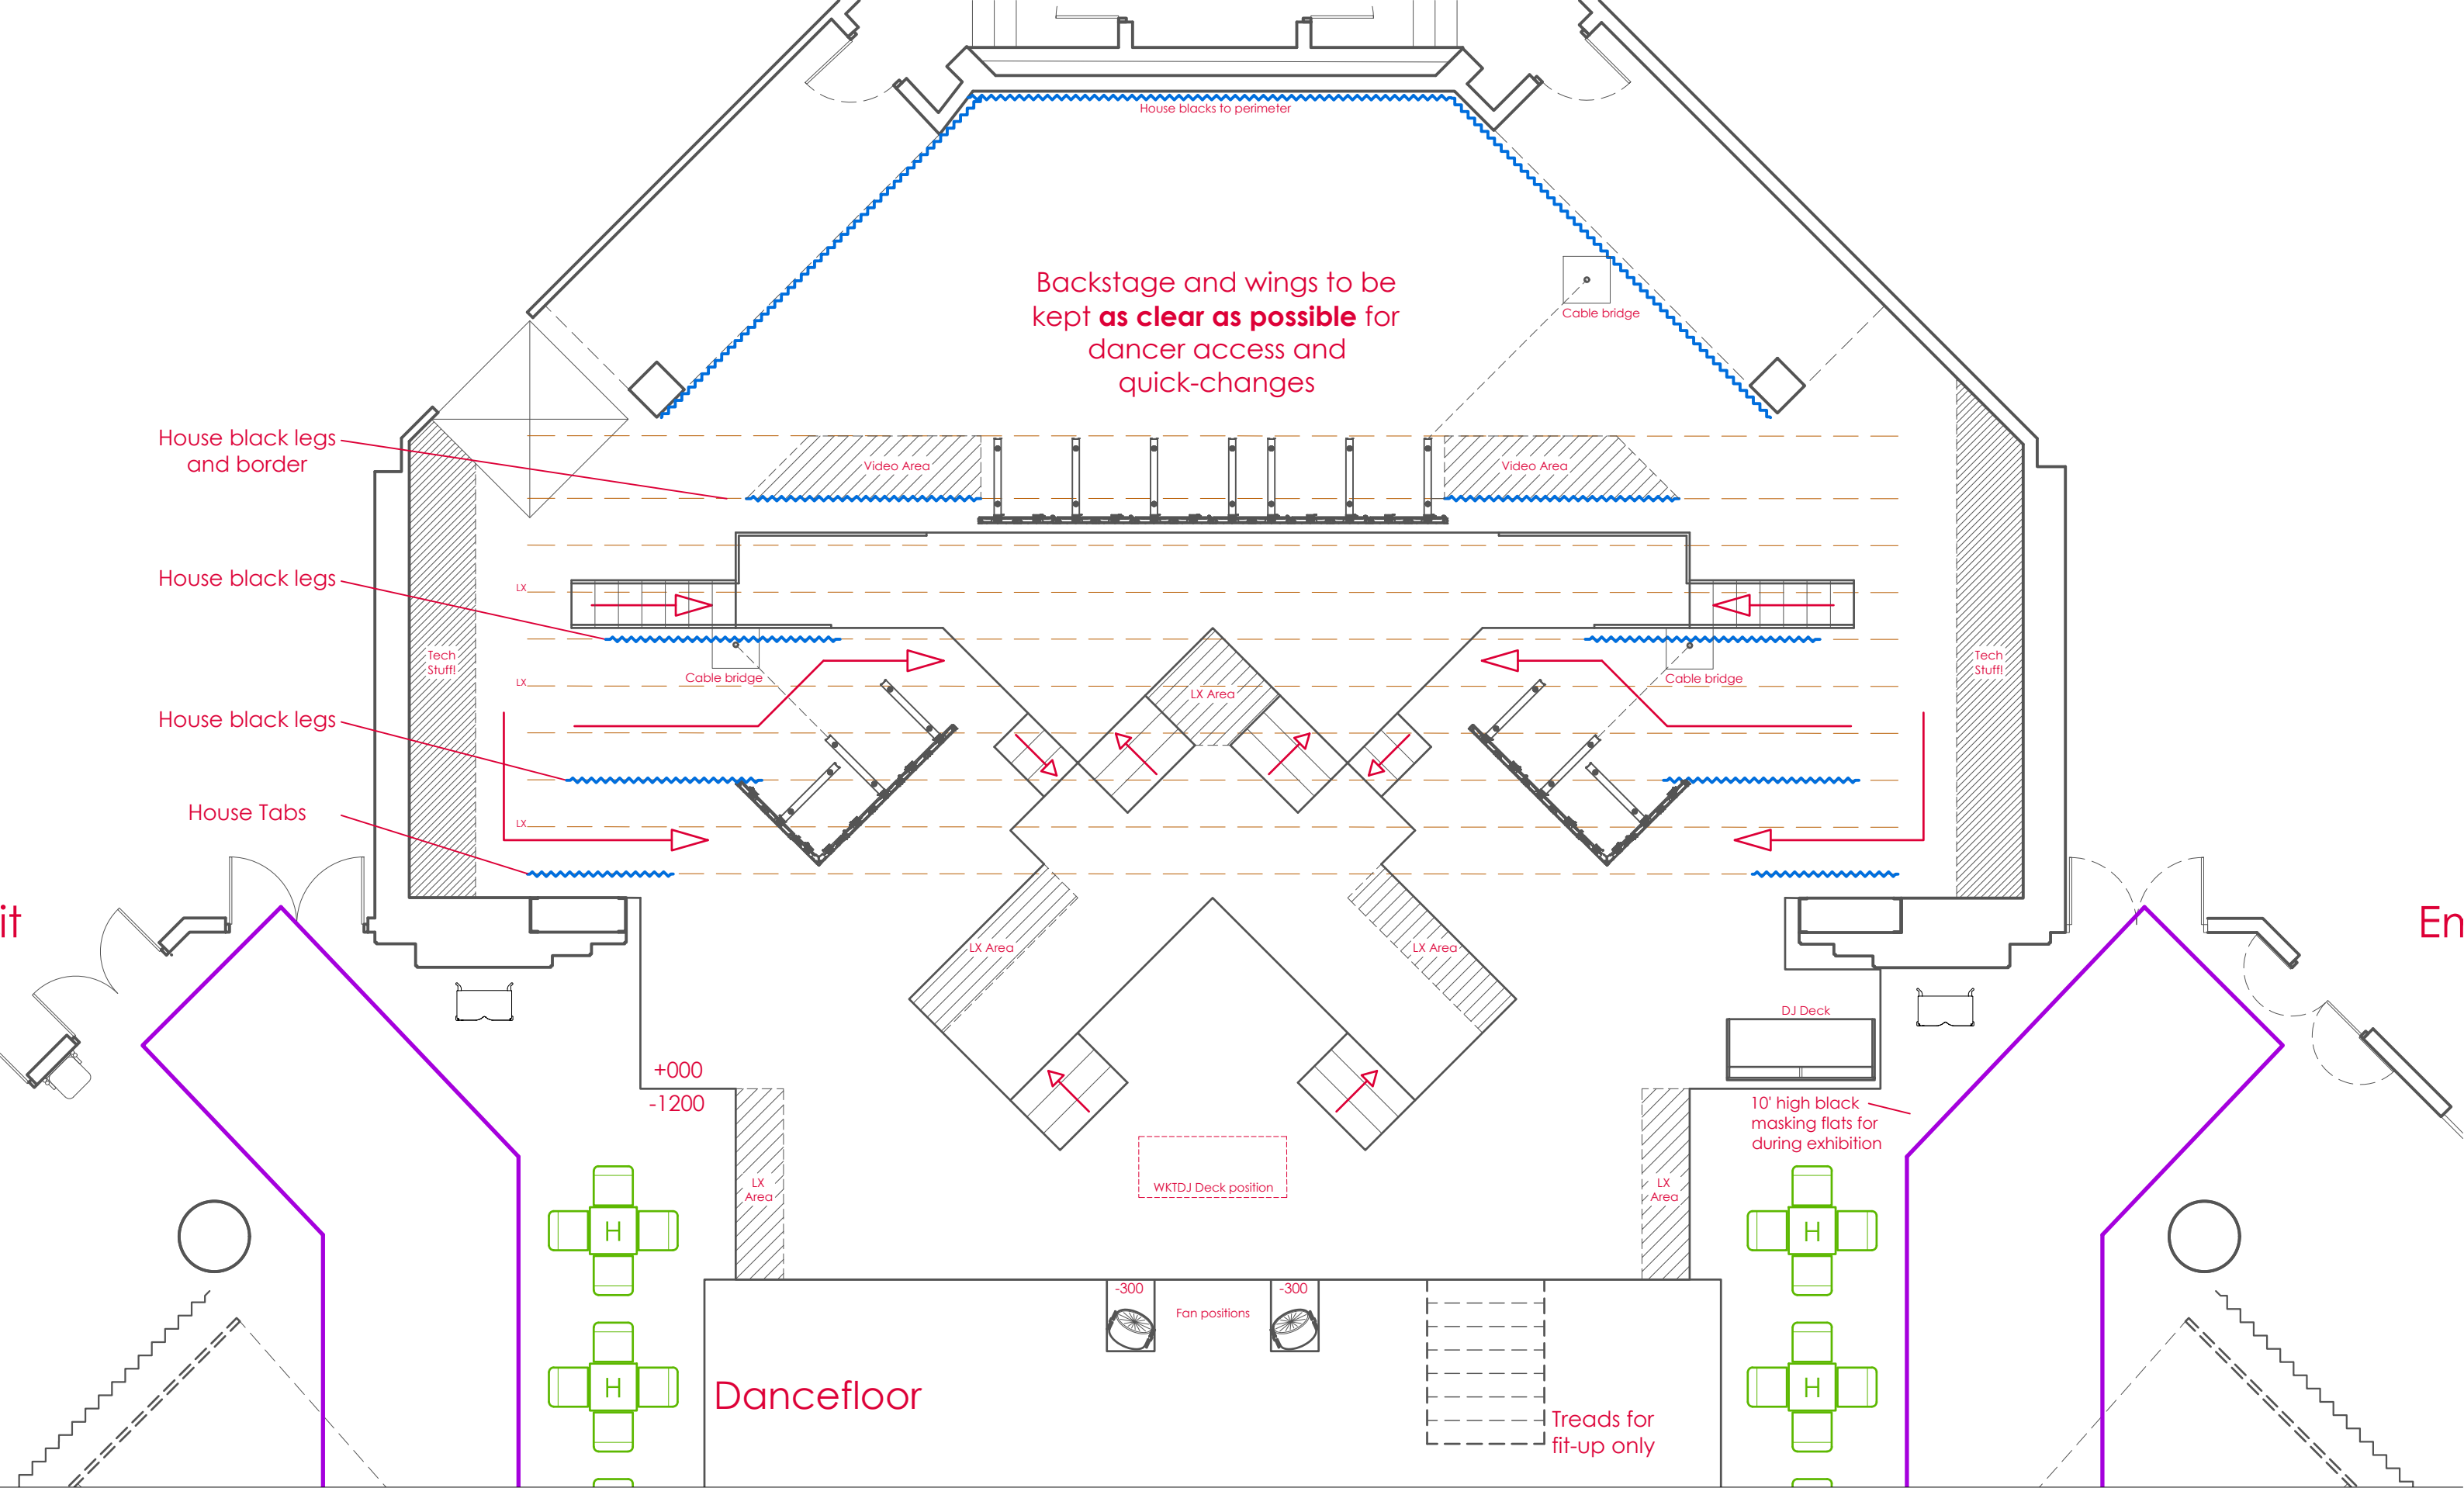© www.alanstreluk.co.uk

Specsavers



Partners Seminar
2024

Hall 3, ICC
Birmingham

Auditorium Plan

show date : 01-02/03/24
drawn : 30/01/24
scale : 1:75 at A3
version : 5

Backstage and wings to be kept **as clear as possible** for dancer access and quick-changes

 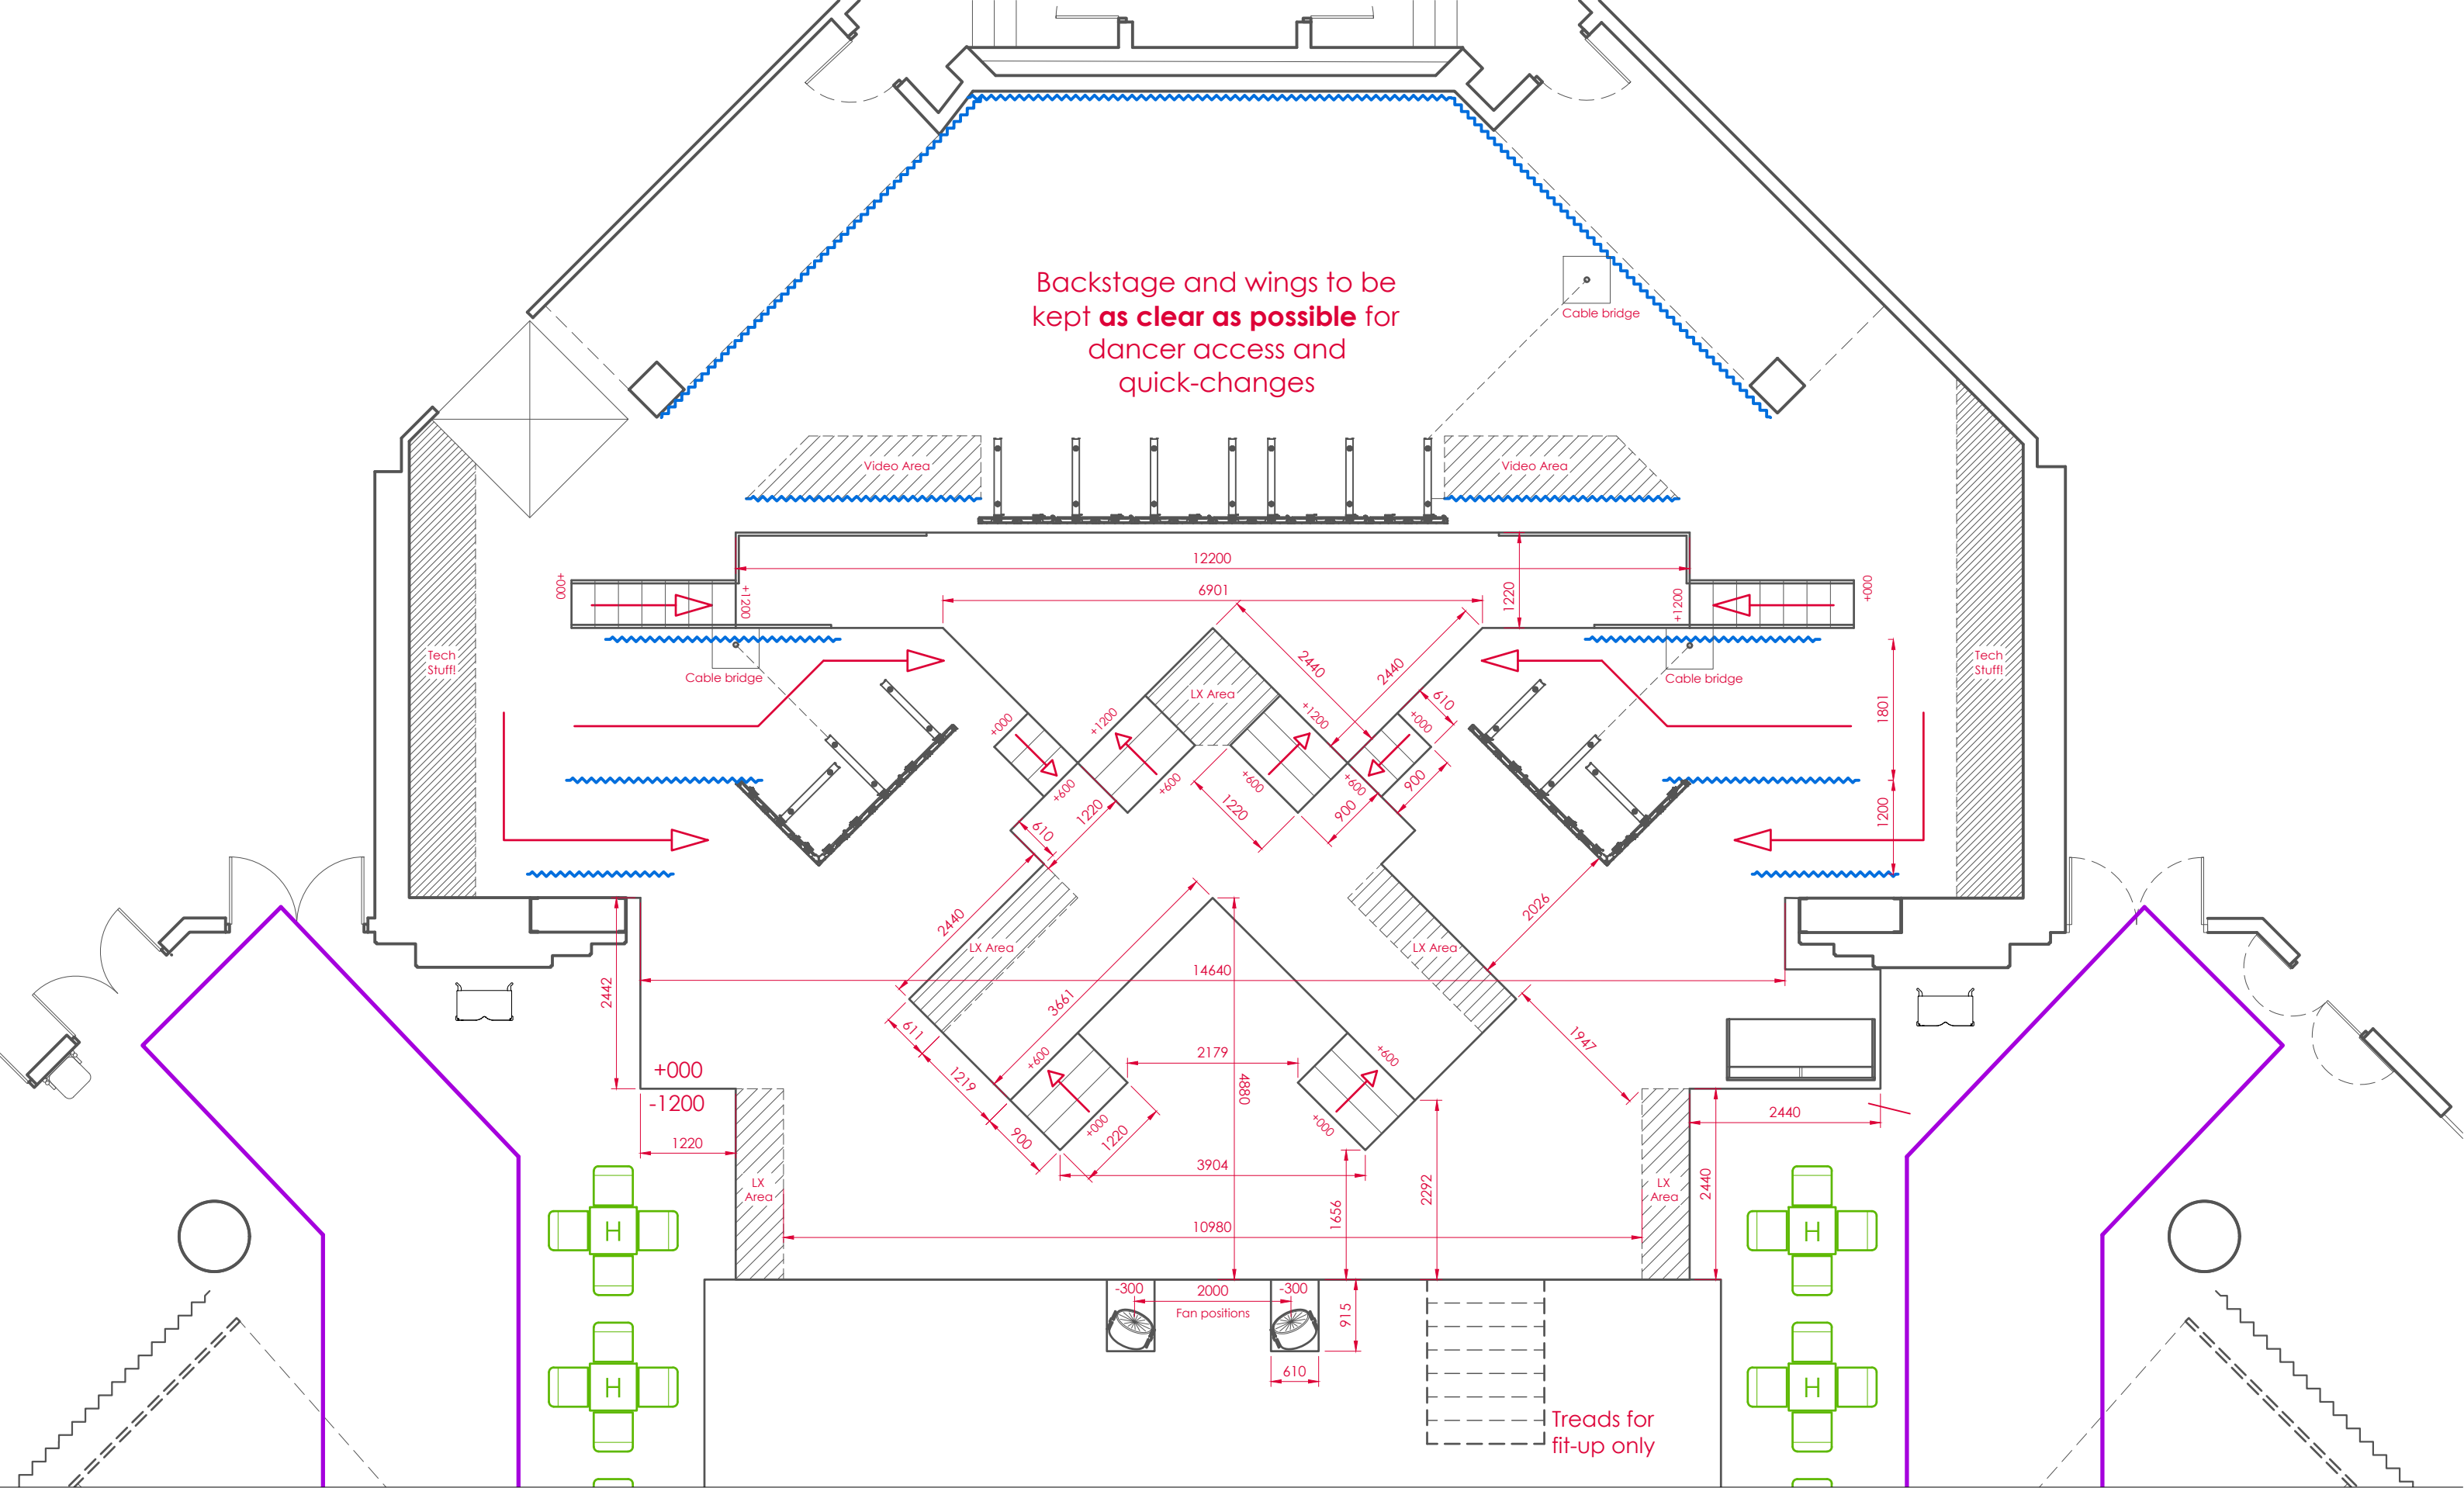

Alan Streluk

© www.alanstreluk.co.uk


Specsavers

Partners Seminar
2024

Hall 3, ICC
Birmingham

Stage Plan with Dimensions

show date : 01-02/03/24
drawn : 30/01/24
scale : 1:75 at A3
version : 5

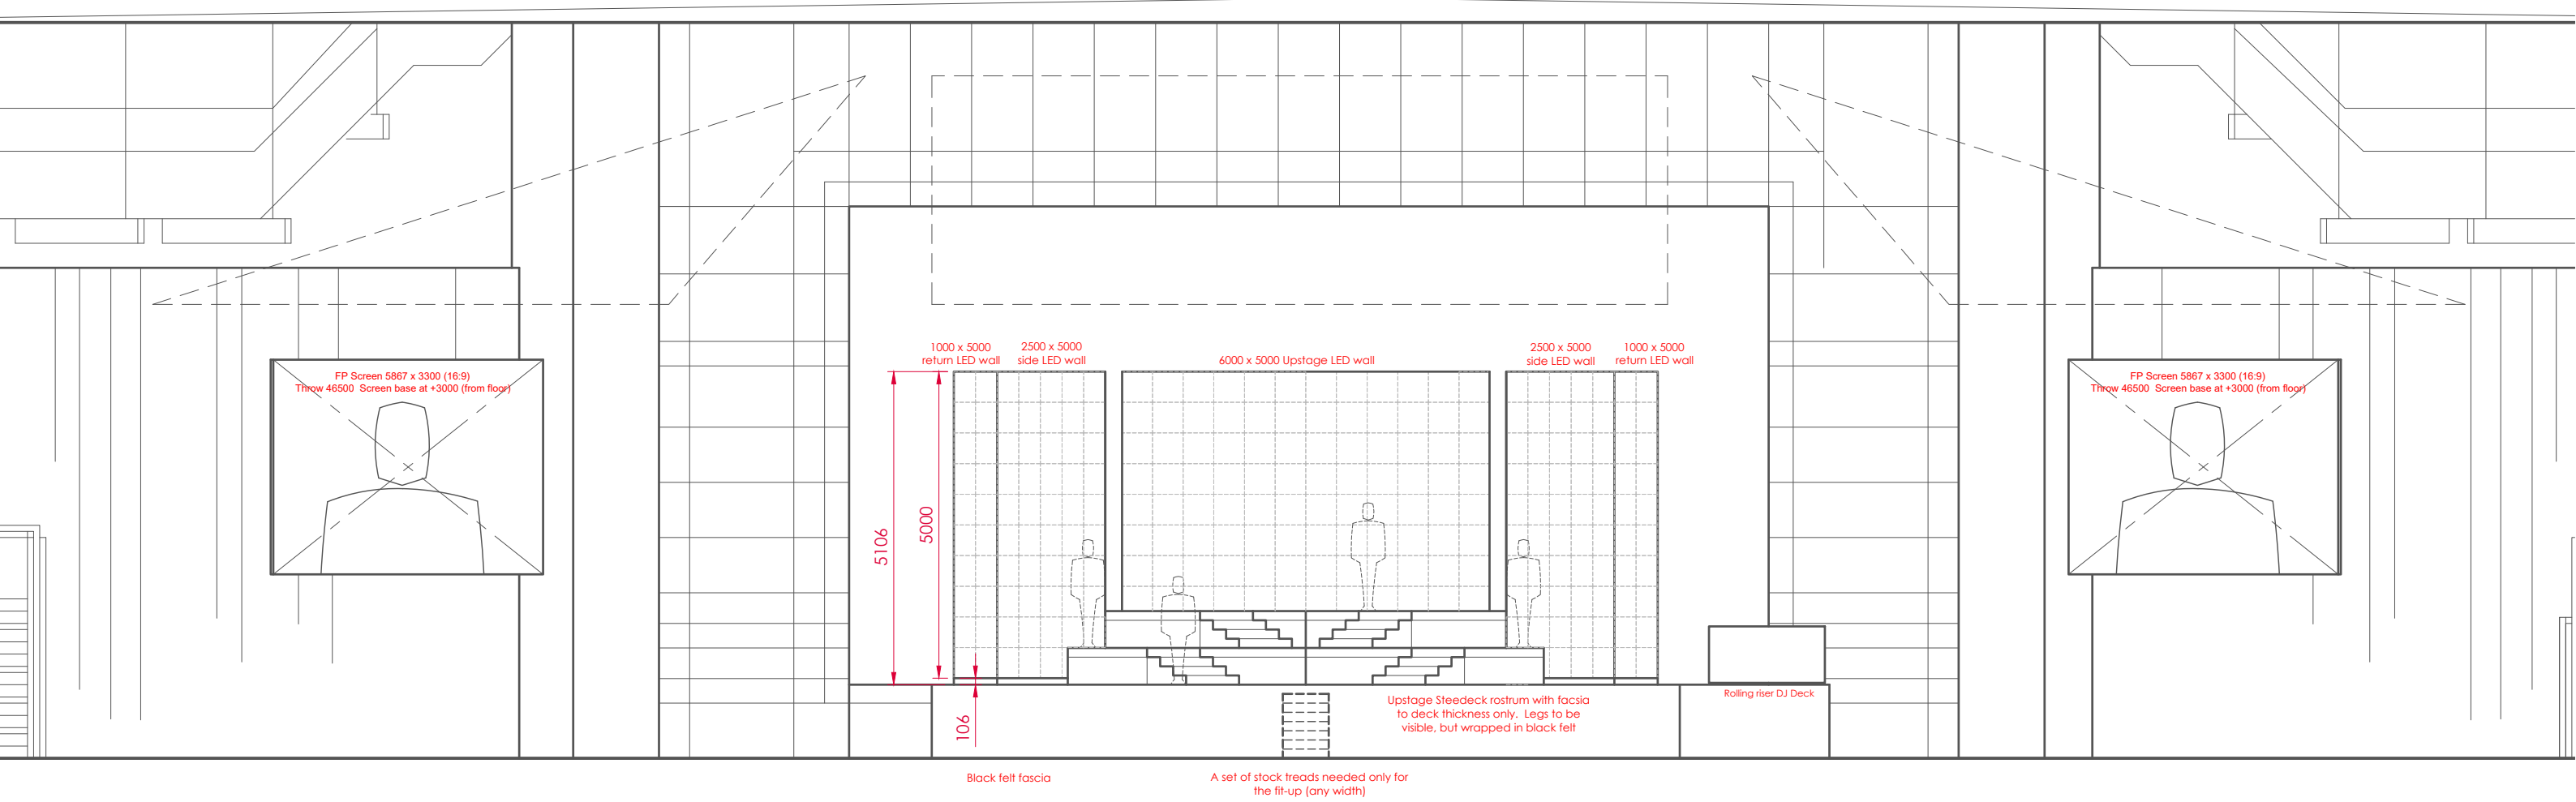

FP Screen 5867 x 3300 (16:9)
Throw 46500 Screen base at +3000 (from floor)

1000 x 5000 return LED wall 2500 x 5000 side LED wall 6000 x 5000 Upstage LED wall 2500 x 5000 side LED wall 1000 x 5000 return LED wall

5106
5000


Black felt fascia

A set of stock treads needed only for the fill-up (any width)

Upstage Steedeck rostrum with fascia to deck thickness only. Legs to be visible, but wrapped in black felt

Rolling riser DJ Deck

FP Screen 5867 x 3300 (16:9)
Throw 46500 Screen base at +3000 (from floor)


 


Alan Streluk

© www.alanstreluk.co.uk

Specsavers

Partners Seminar 2024	show date : 01-02/03/24 drawn : 30/01/24 scale : 1:100 of A3 version : 5
Hall 3, ICC Birmingham	
Auditorium Elevation	

 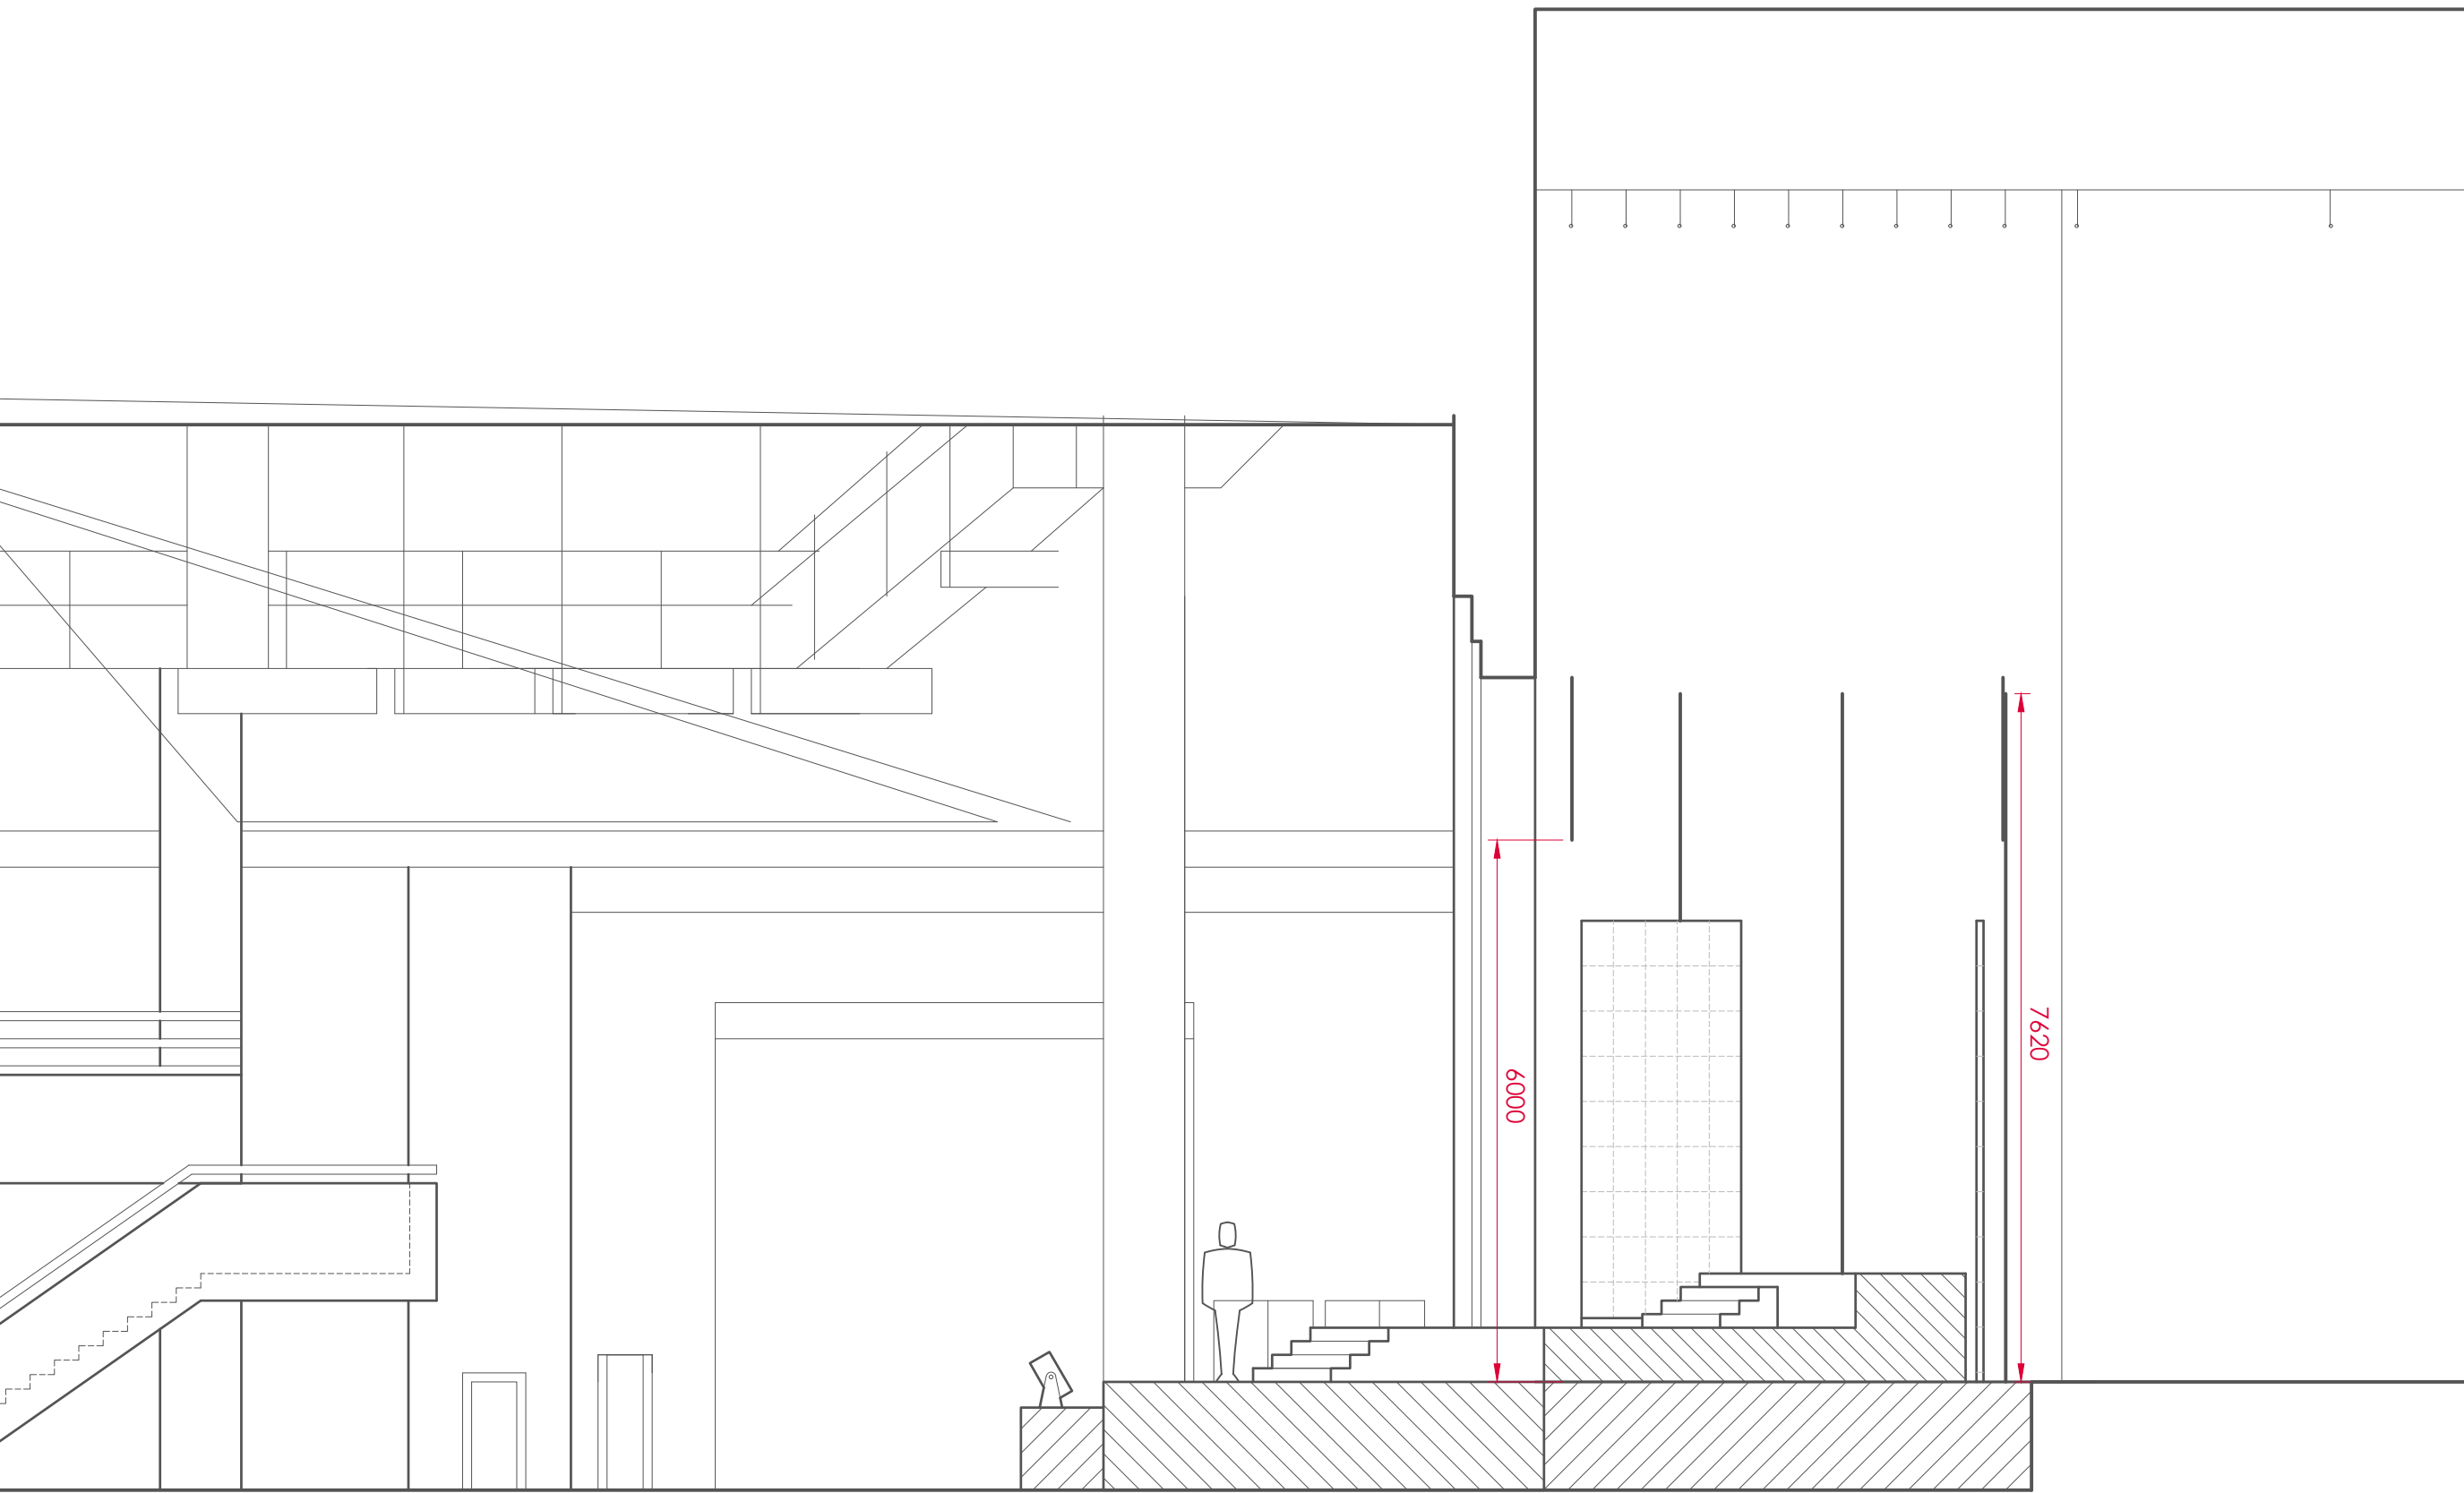

Alan Streluk

© www.alanstreluk.co.uk

Specsavers

Partners Seminar
2024

Hall 3, ICC
Birmingham


show date : 01-02/03/24

drawn : 30/01/24


scale : 1:75 at A3

version : 5


Simple stage section

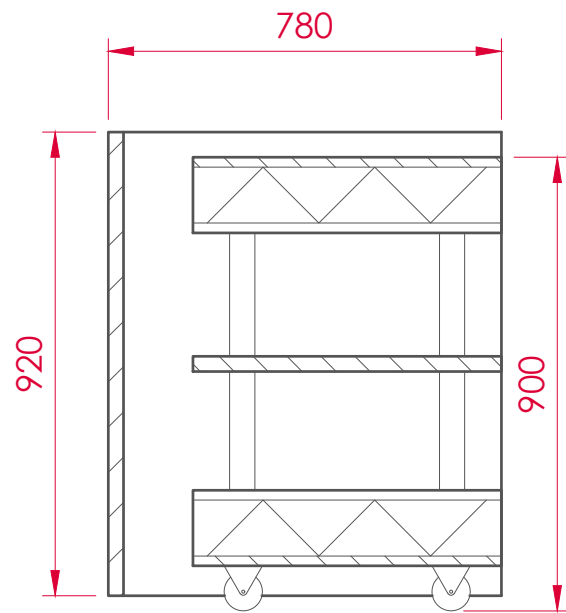


Section A:A

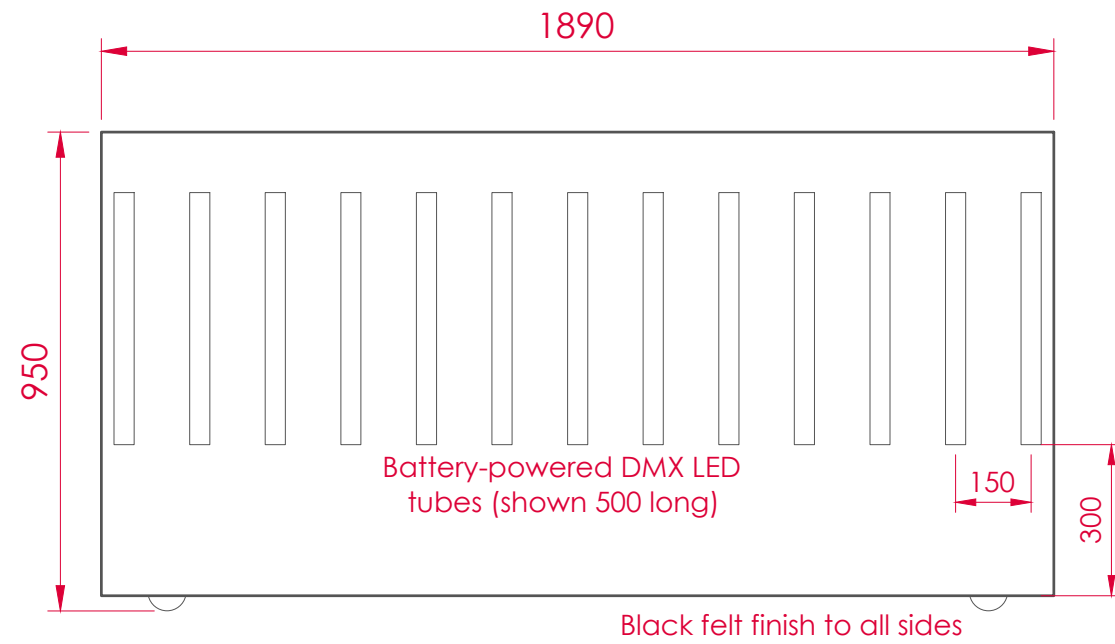


Front Elevation

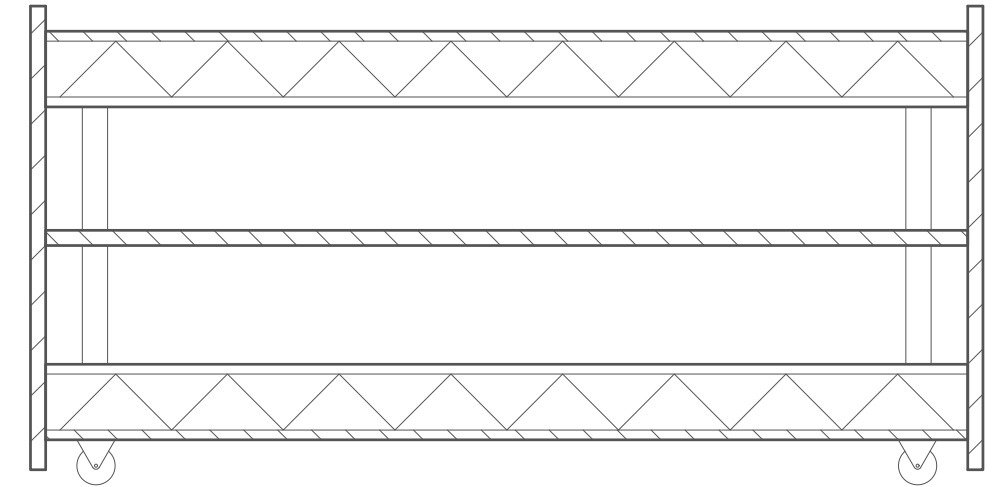

Section B:B

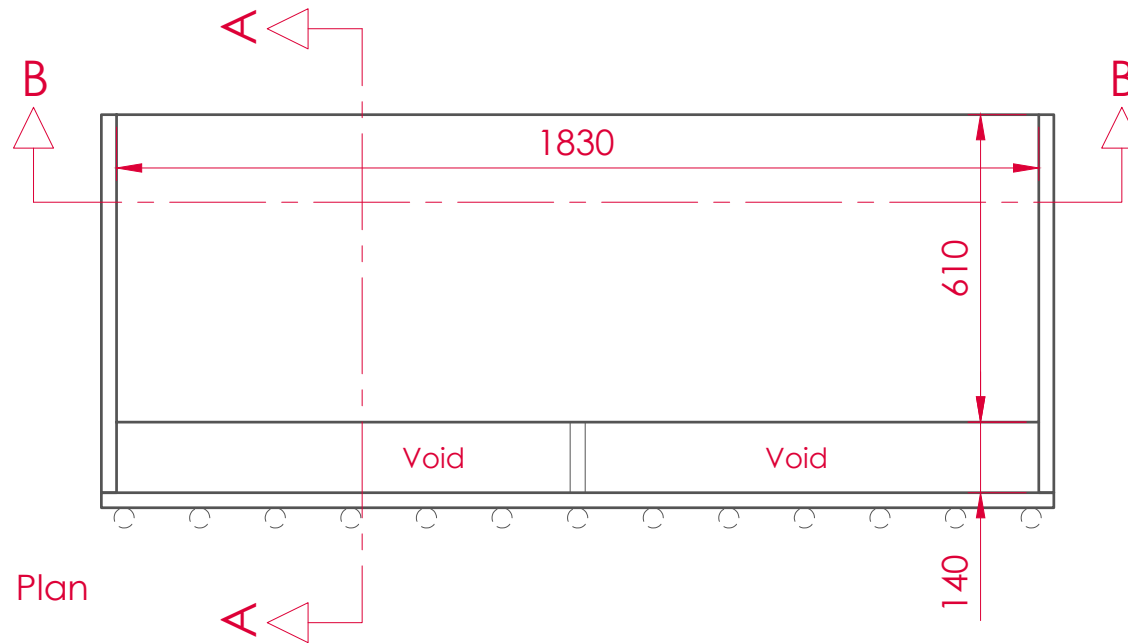

Plan

 

Alan Streluk

© www.alanstreluk.co.uk

Specsavers

Partners Seminar 2024	show date : 01-02/03/24 drawn : 30/01/24 scale : 1:15 at A3 version : 5
Hall 3, ICC Birmingham	
DJ Riser	