


ge
ink

 


Alan Streluk


www.alanstreluk.co.uk

Specsavers

Partners Seminar 2024	show date : 01-02/03/24 drawn : 14/02/24 scale : 1:150 of A3 version : 4
Hall 3, ICC Birmingham	
Registration Area Layout - Daytime	

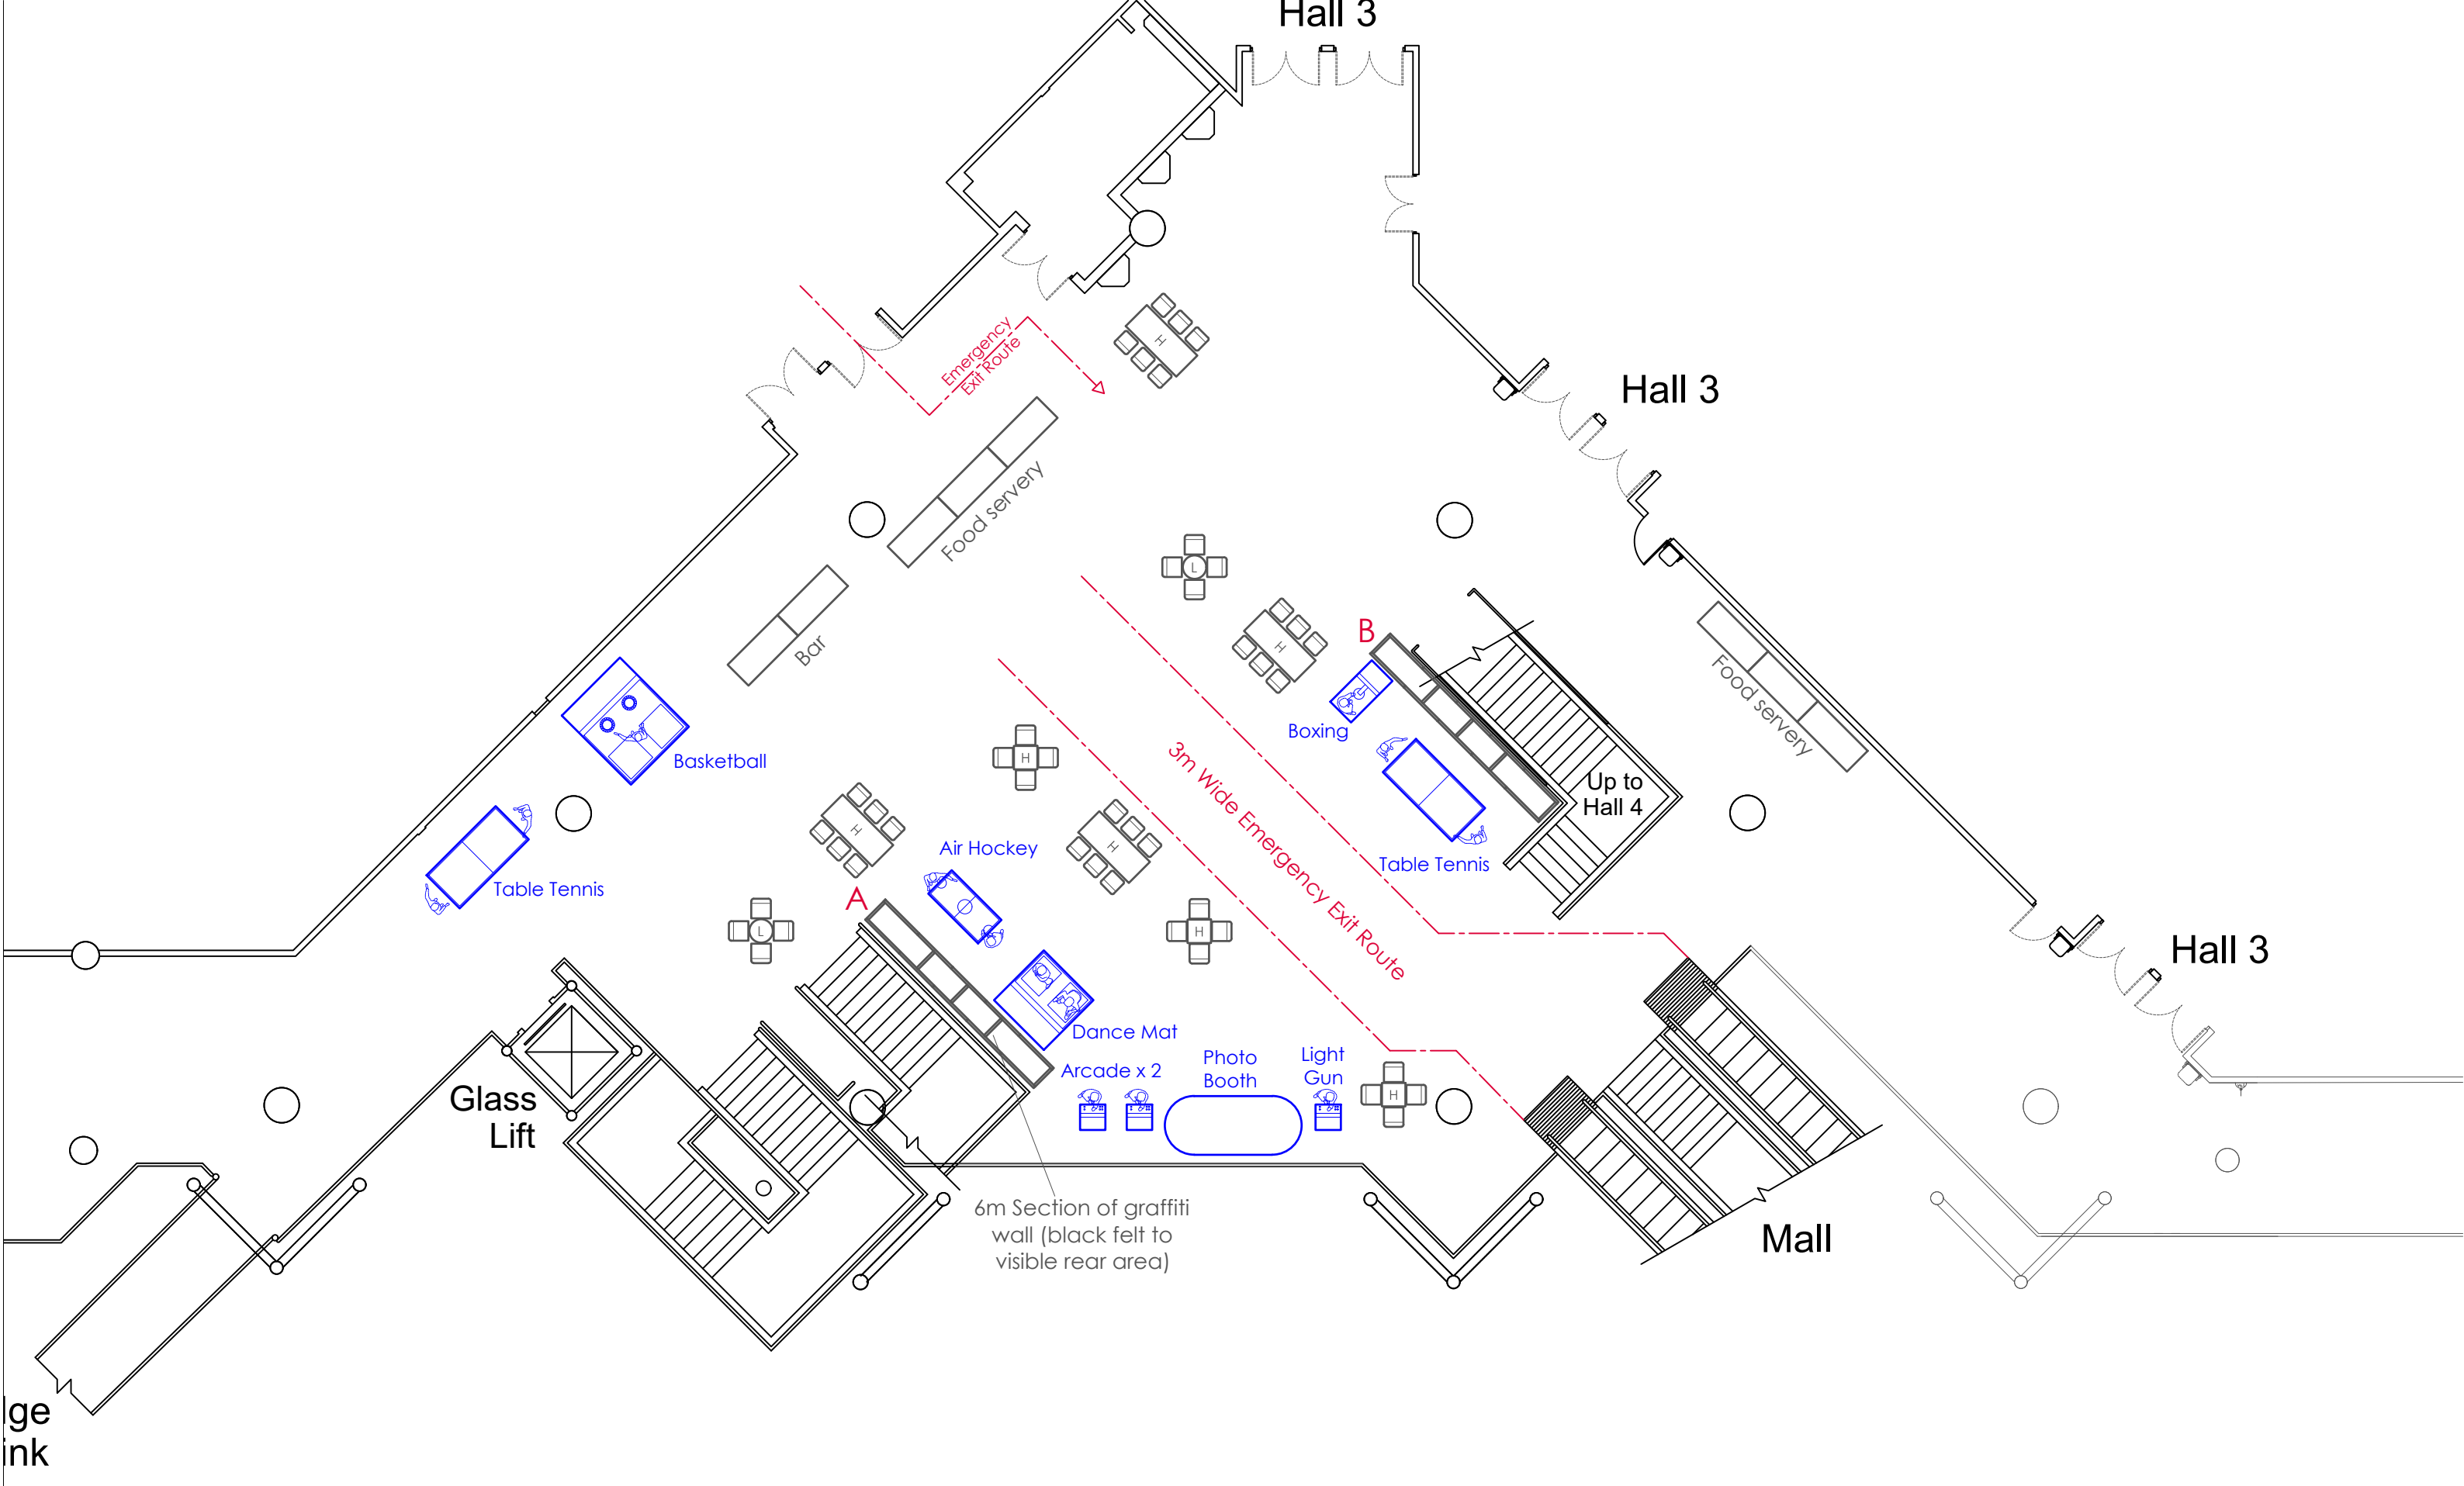

ge
ink

 

Alan Streluk

www.alanstreluk.co.uk


Specsavers

Partners Seminar
2024


Hall 3, ICC
Birmingham

Registration Area Layout - Evening

show date : 01-02/03/24
drawn : 14/02/24
scale : 1:150 of A3
version : 4

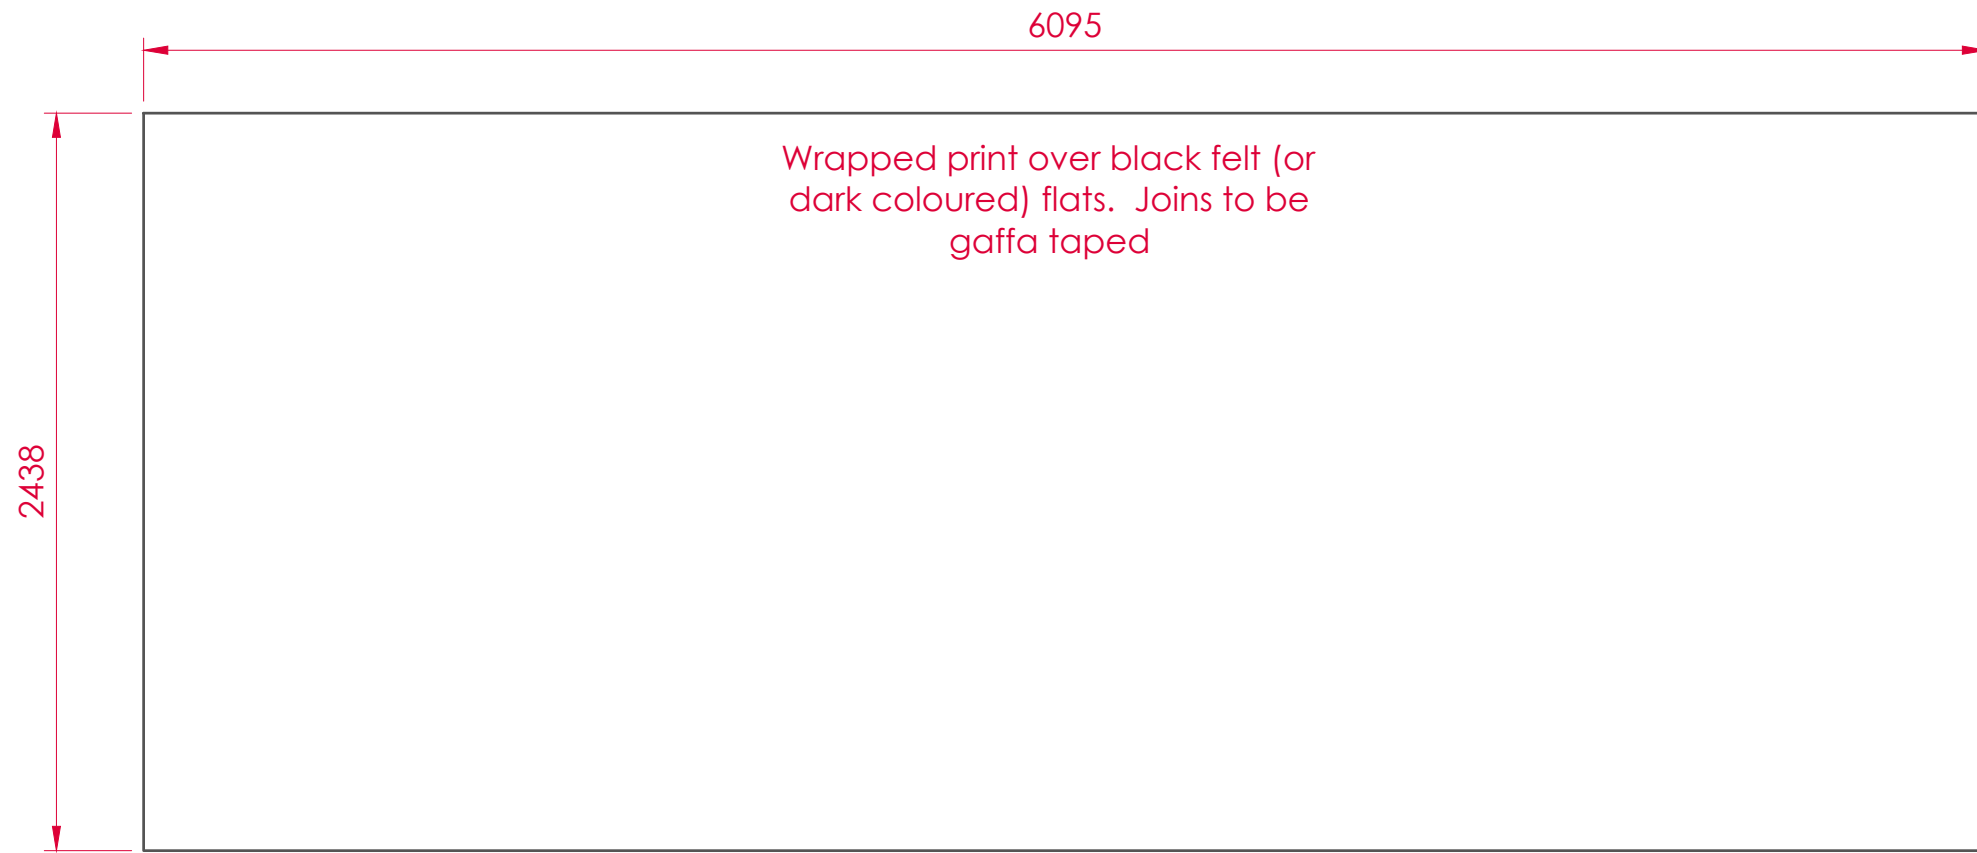


Front Elevation

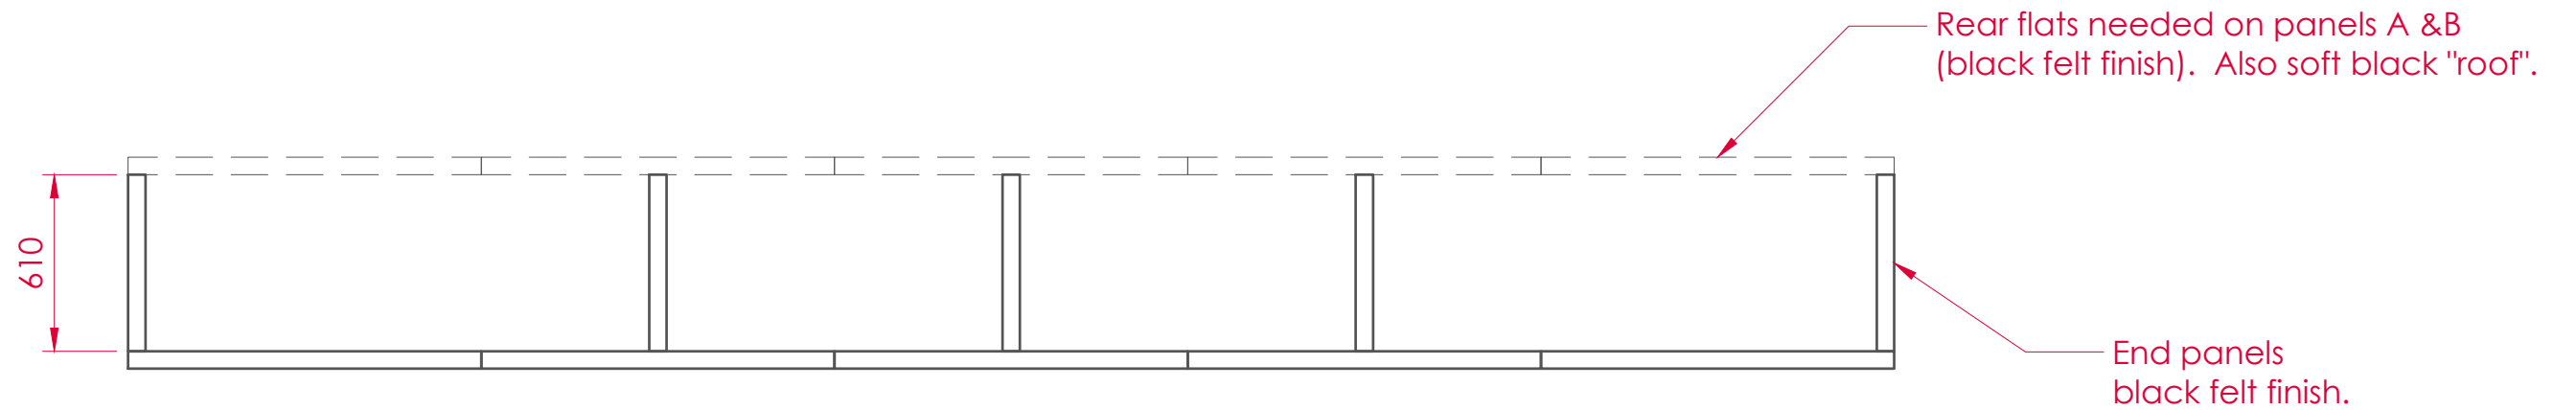

Plan

2 No units as shown with back and 1 No. without

 

Alan Streluk

© www.alanstreluk.co.uk

Specsavers

Partners Seminar 2024	show date : 01-02/03/24 drawn : 14/02/24 scale : 1:25 at A3 version : 4
Hall 3, ICC Birmingham	
Registration Area Graffiti Panels	