

Alan Streluk

www.alanstreluk.co.uk



Specsavers

Partners Seminar
2024

Symphony Hall, ICC
Birmingham

Venue Plan

show date : 1-2/03/24
drawn : 24/01/24
scale : 1:125 at A3
version : 4

 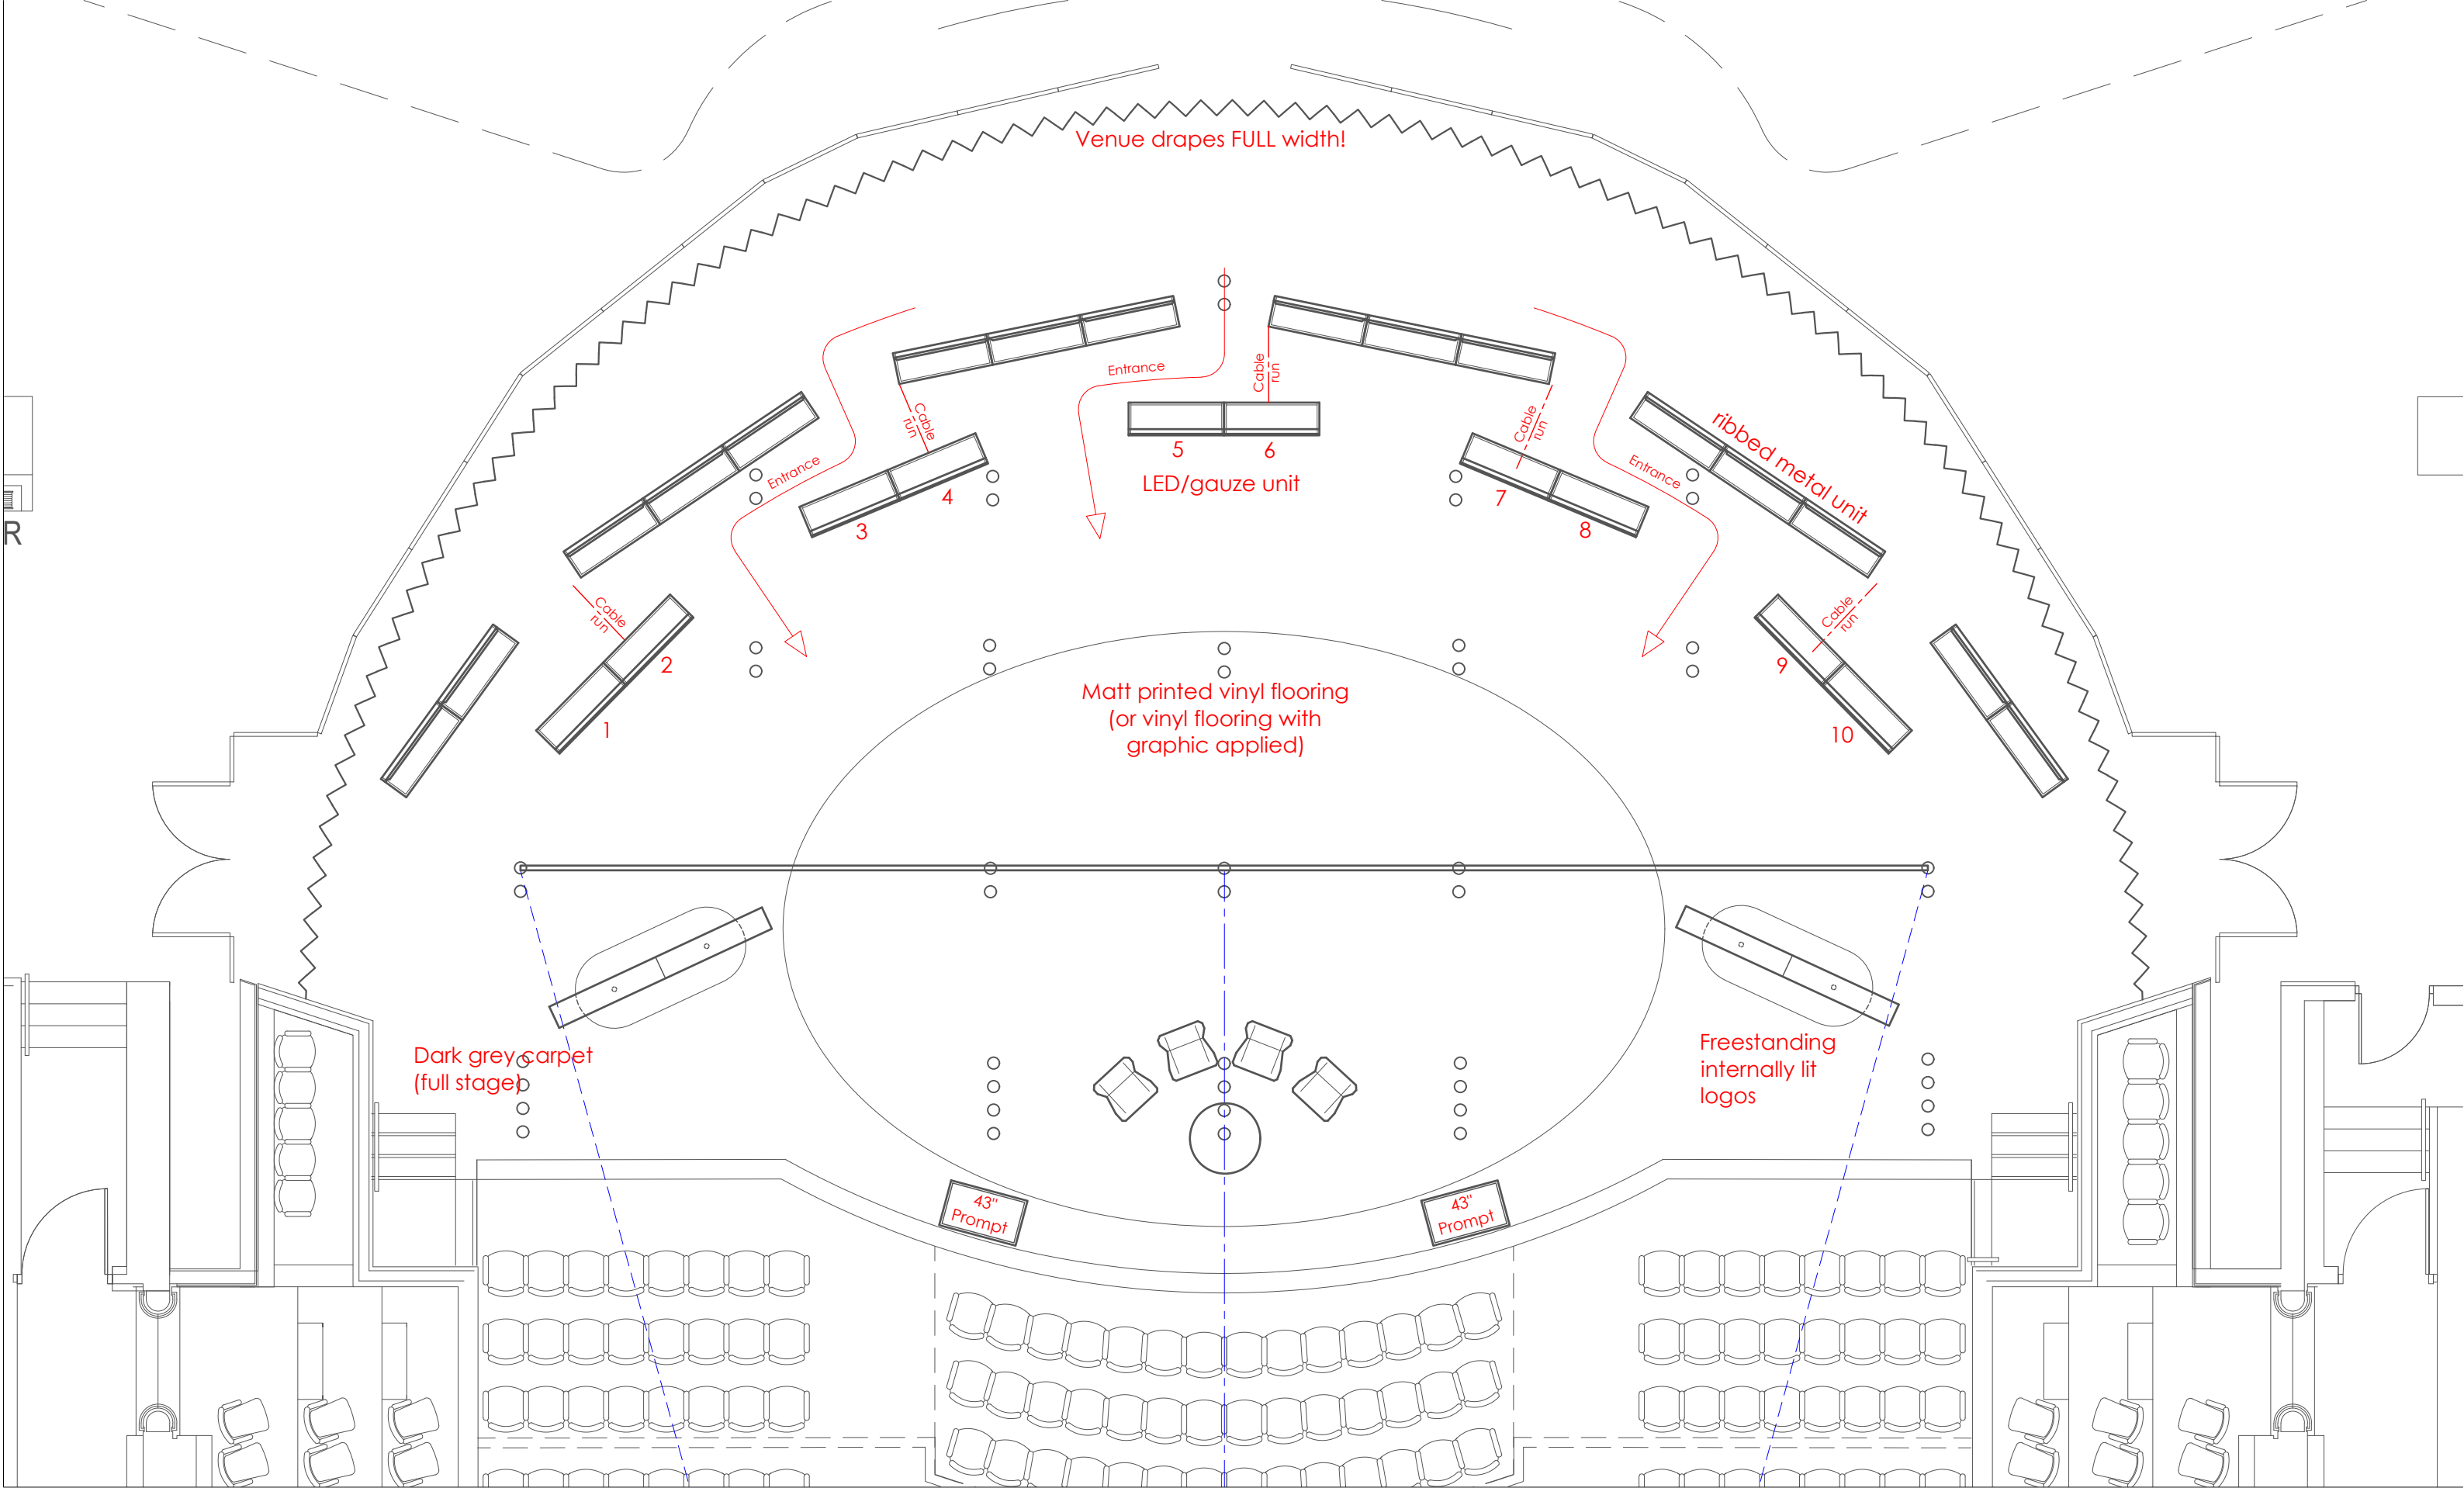

Alan Streluk

© www.alanstreluk.co.uk

Specsavers

Partners Seminar
2024



Symphony Hall, ICC
Birmingham

Stage Plan

show date: 1-2/03/24
drawn: 24/01/24
scale: 1:75 at A3
version: 4

Overall screen
18000 x 5000

16:9 Area: 8022 x 4512

 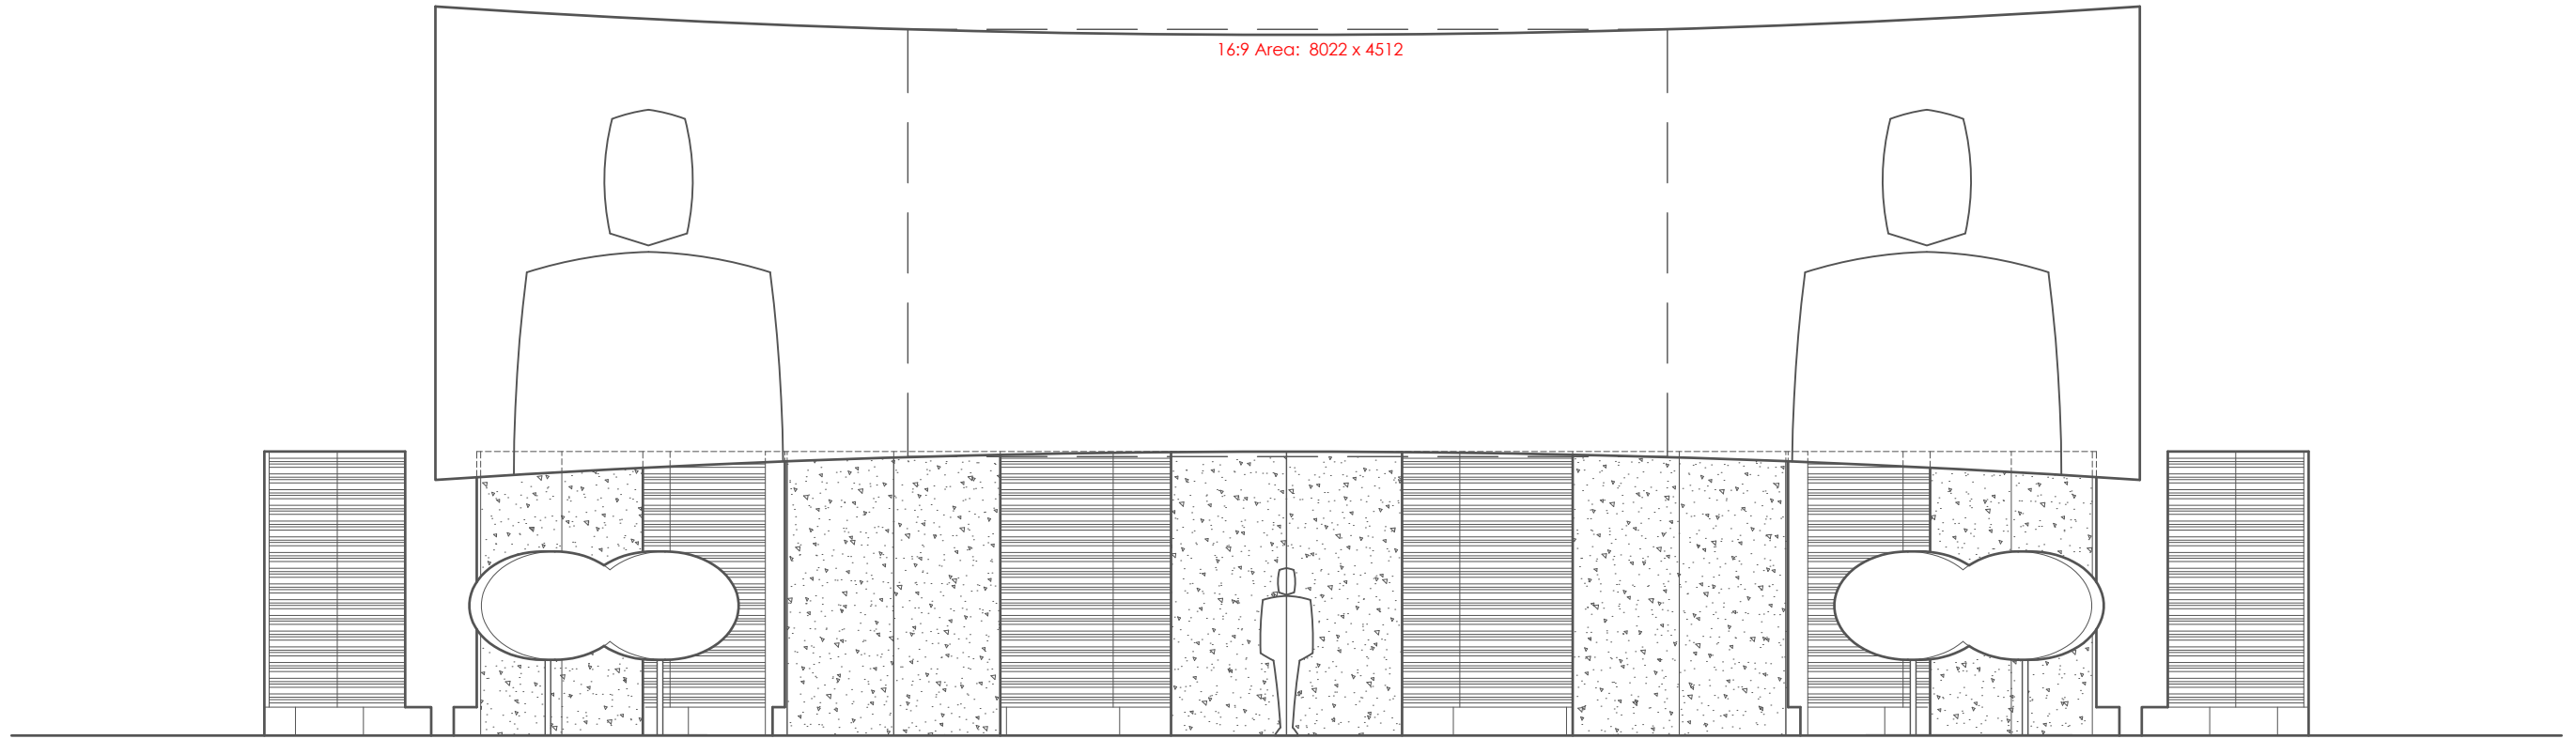

Alan Streluk

© www.alanstreluk.co.uk



Specsavers

Partners Seminar
2024

Symphony Hall, ICC
Birmingham

show date : 1-2/03/24
drawn : 24/01/24
scale : 1:75 at A3
version : 4

Simplified Set Elevation

 
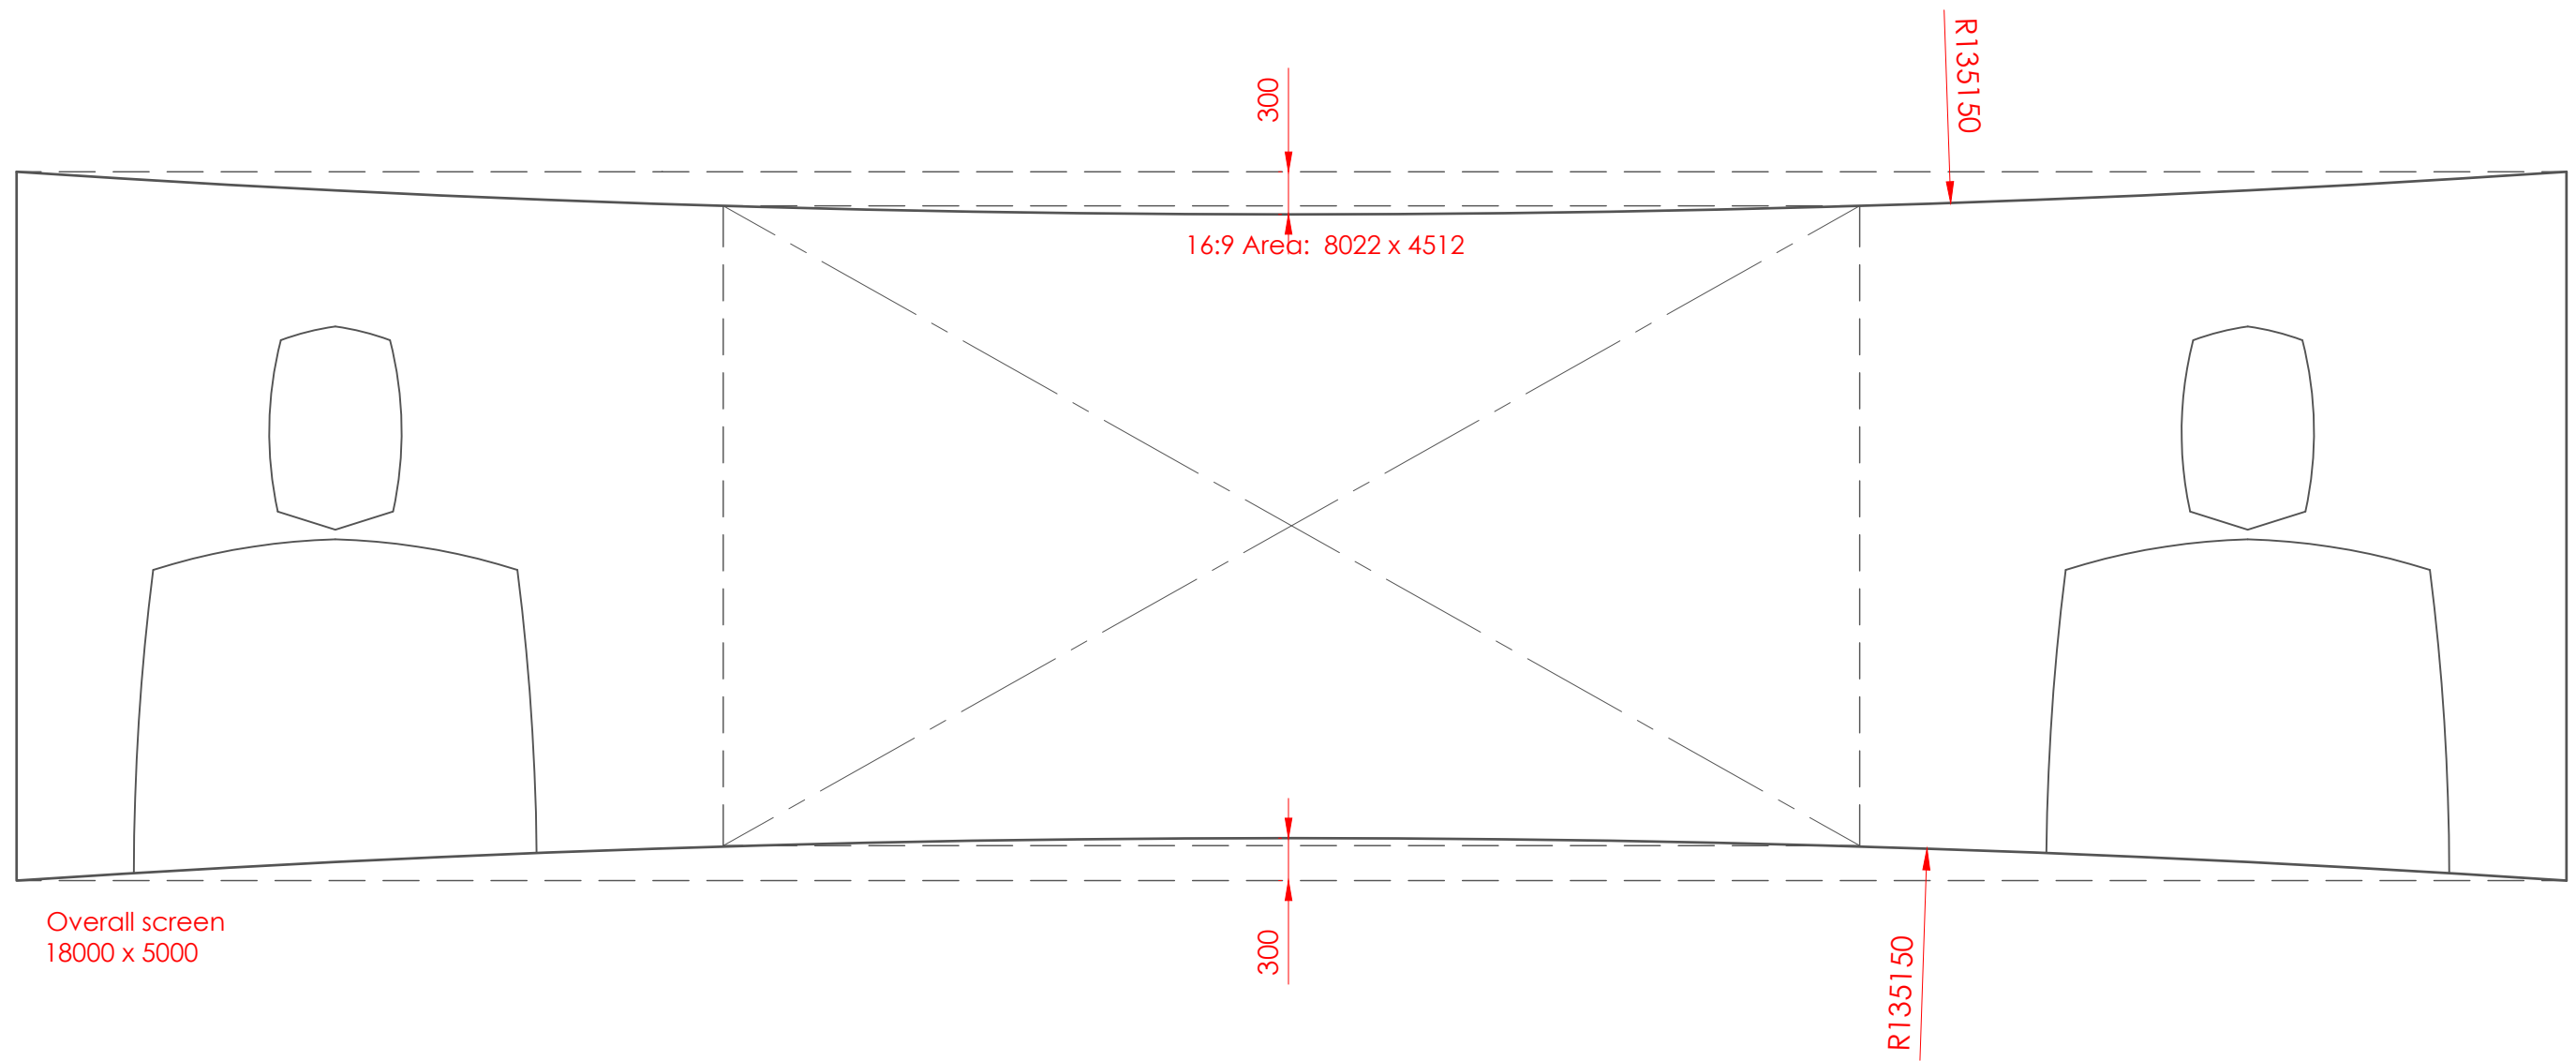


Alan Streluk

© www.alanstreluk.co.uk

Specsavers

Partners Seminar 2024	show date : 1-2/03/24 drawn : 24/01/24 scale : 1:50 at A3 version : 4
Symphony Hall, ICC Birmingham	
Screen Elevation	

 
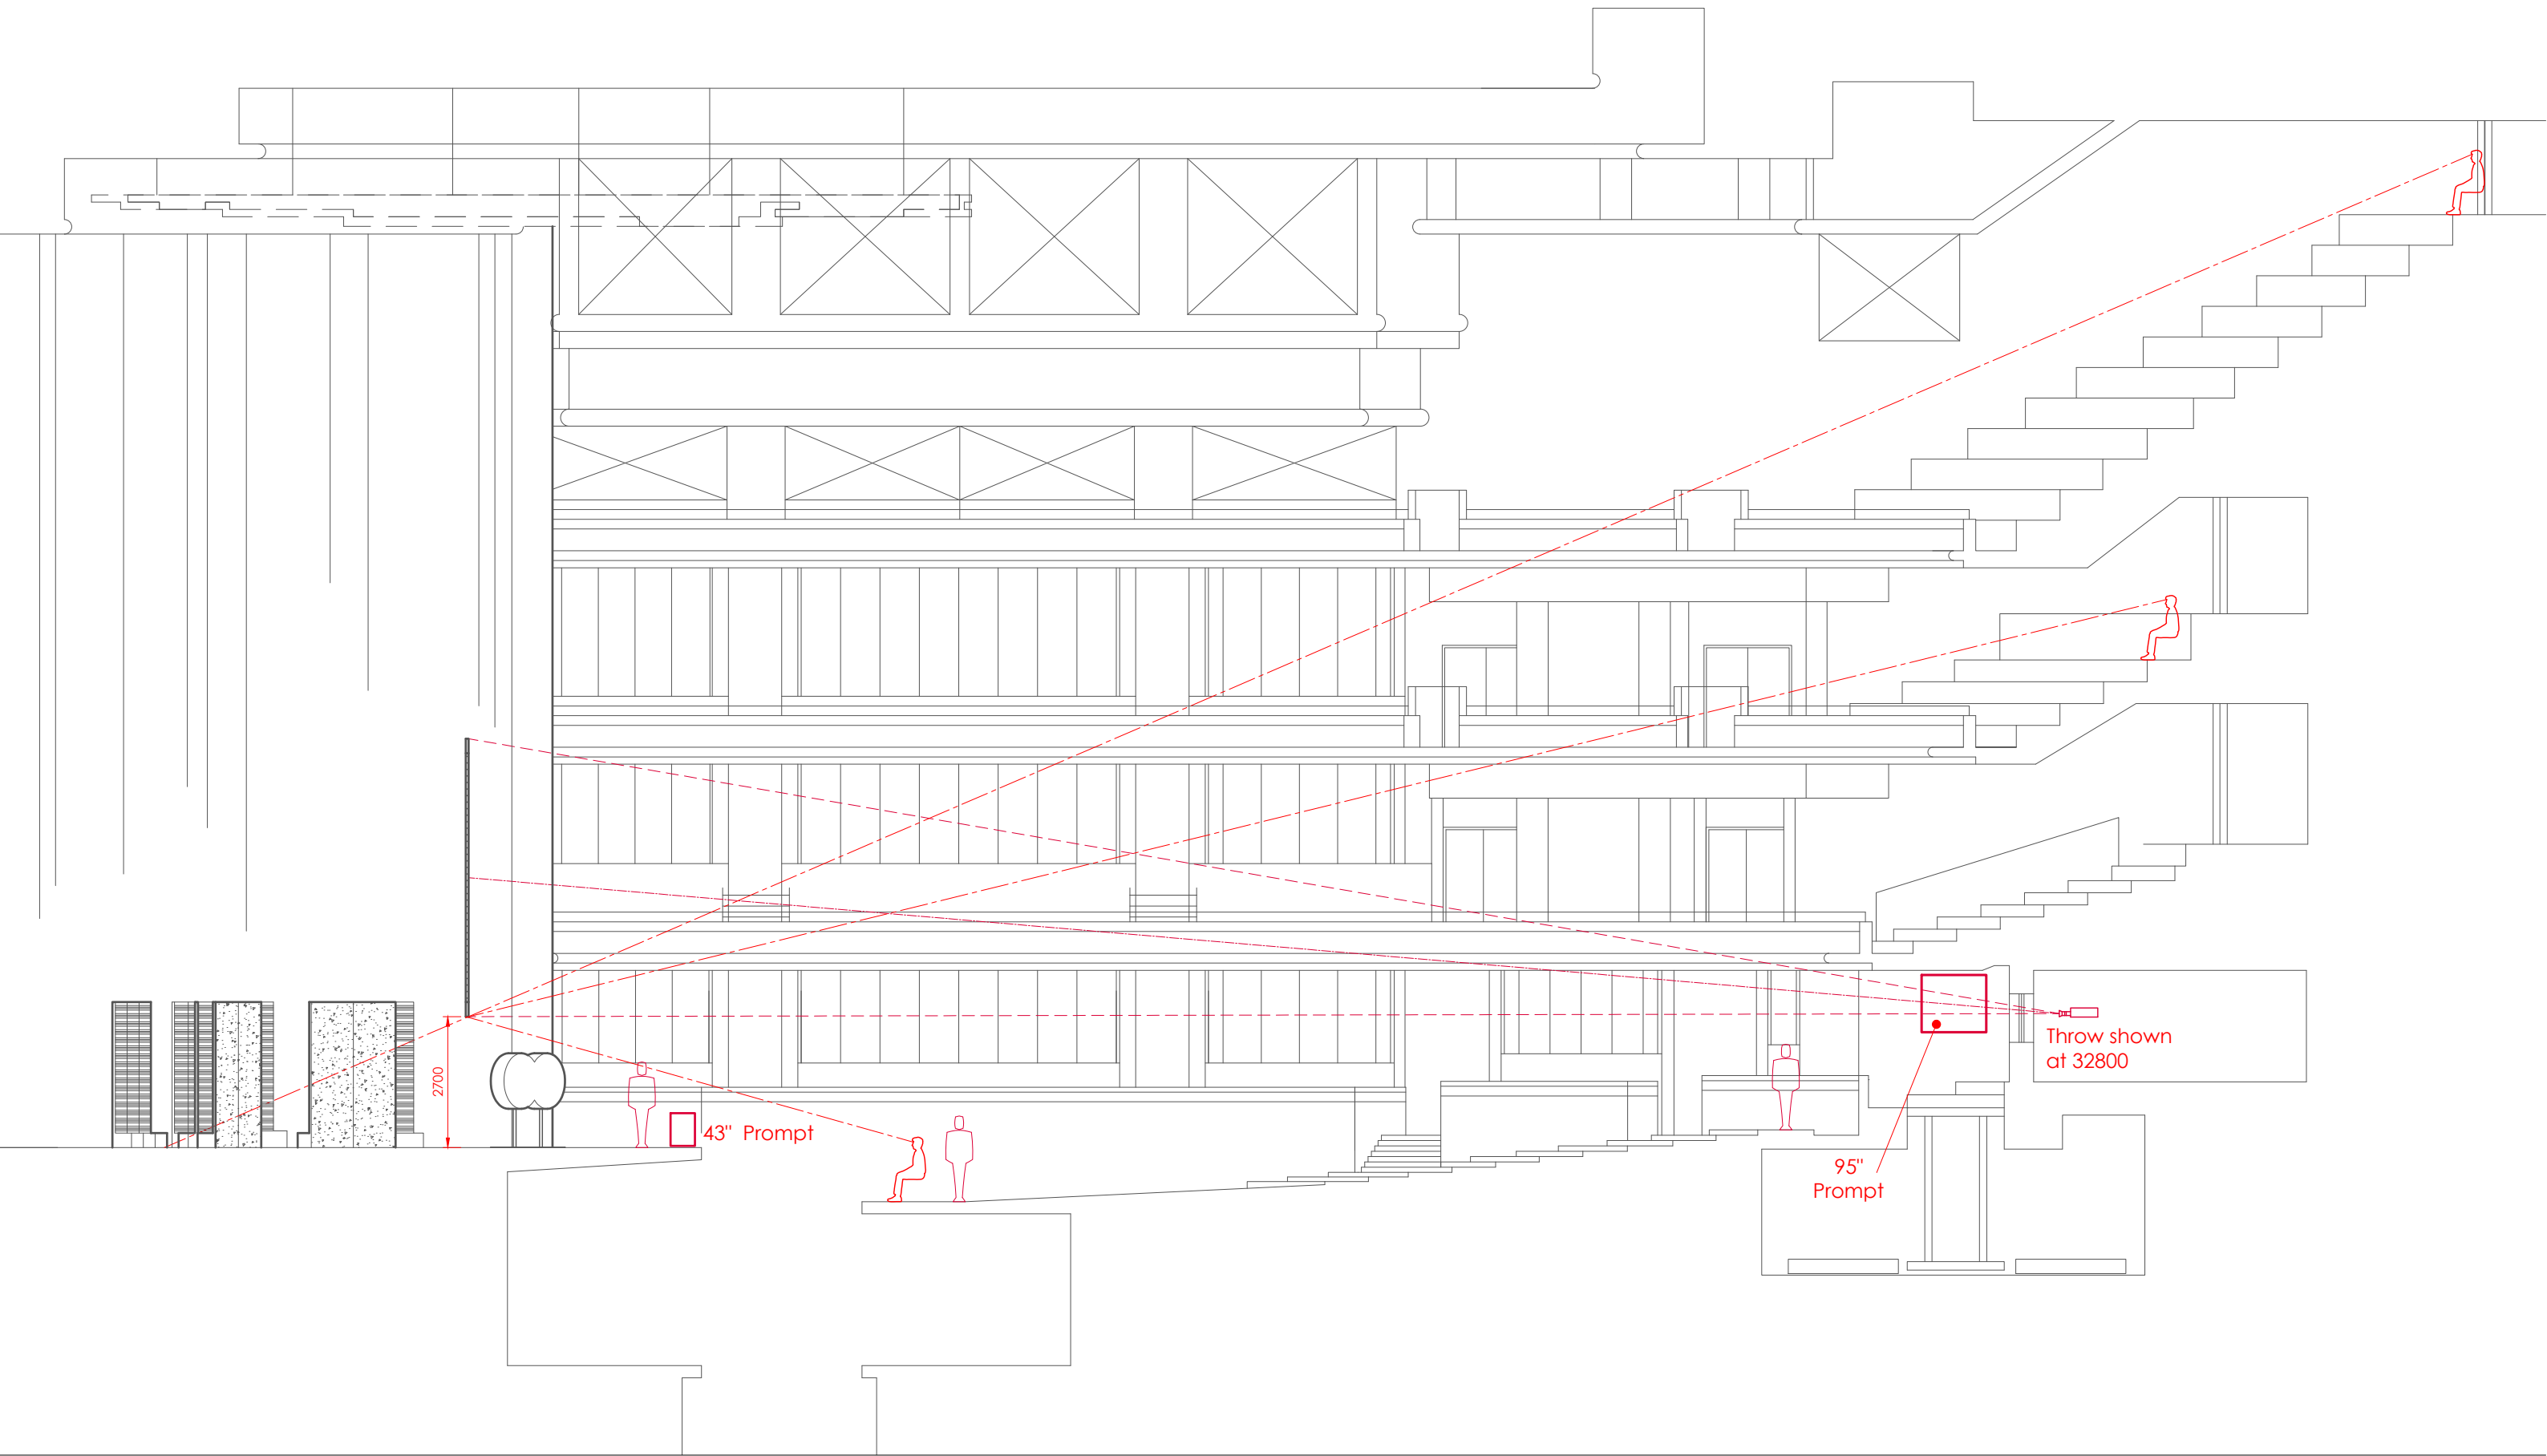


Alan Streluk

© www.alanstreluk.co.uk

Specsavers

Partners Seminar 2024	show date : 1-2/03/24 drawn : 24/01/24 scale : 1:125 of A3 version : 4
Symphony Hall, ICC Birmingham	
Projection section	

 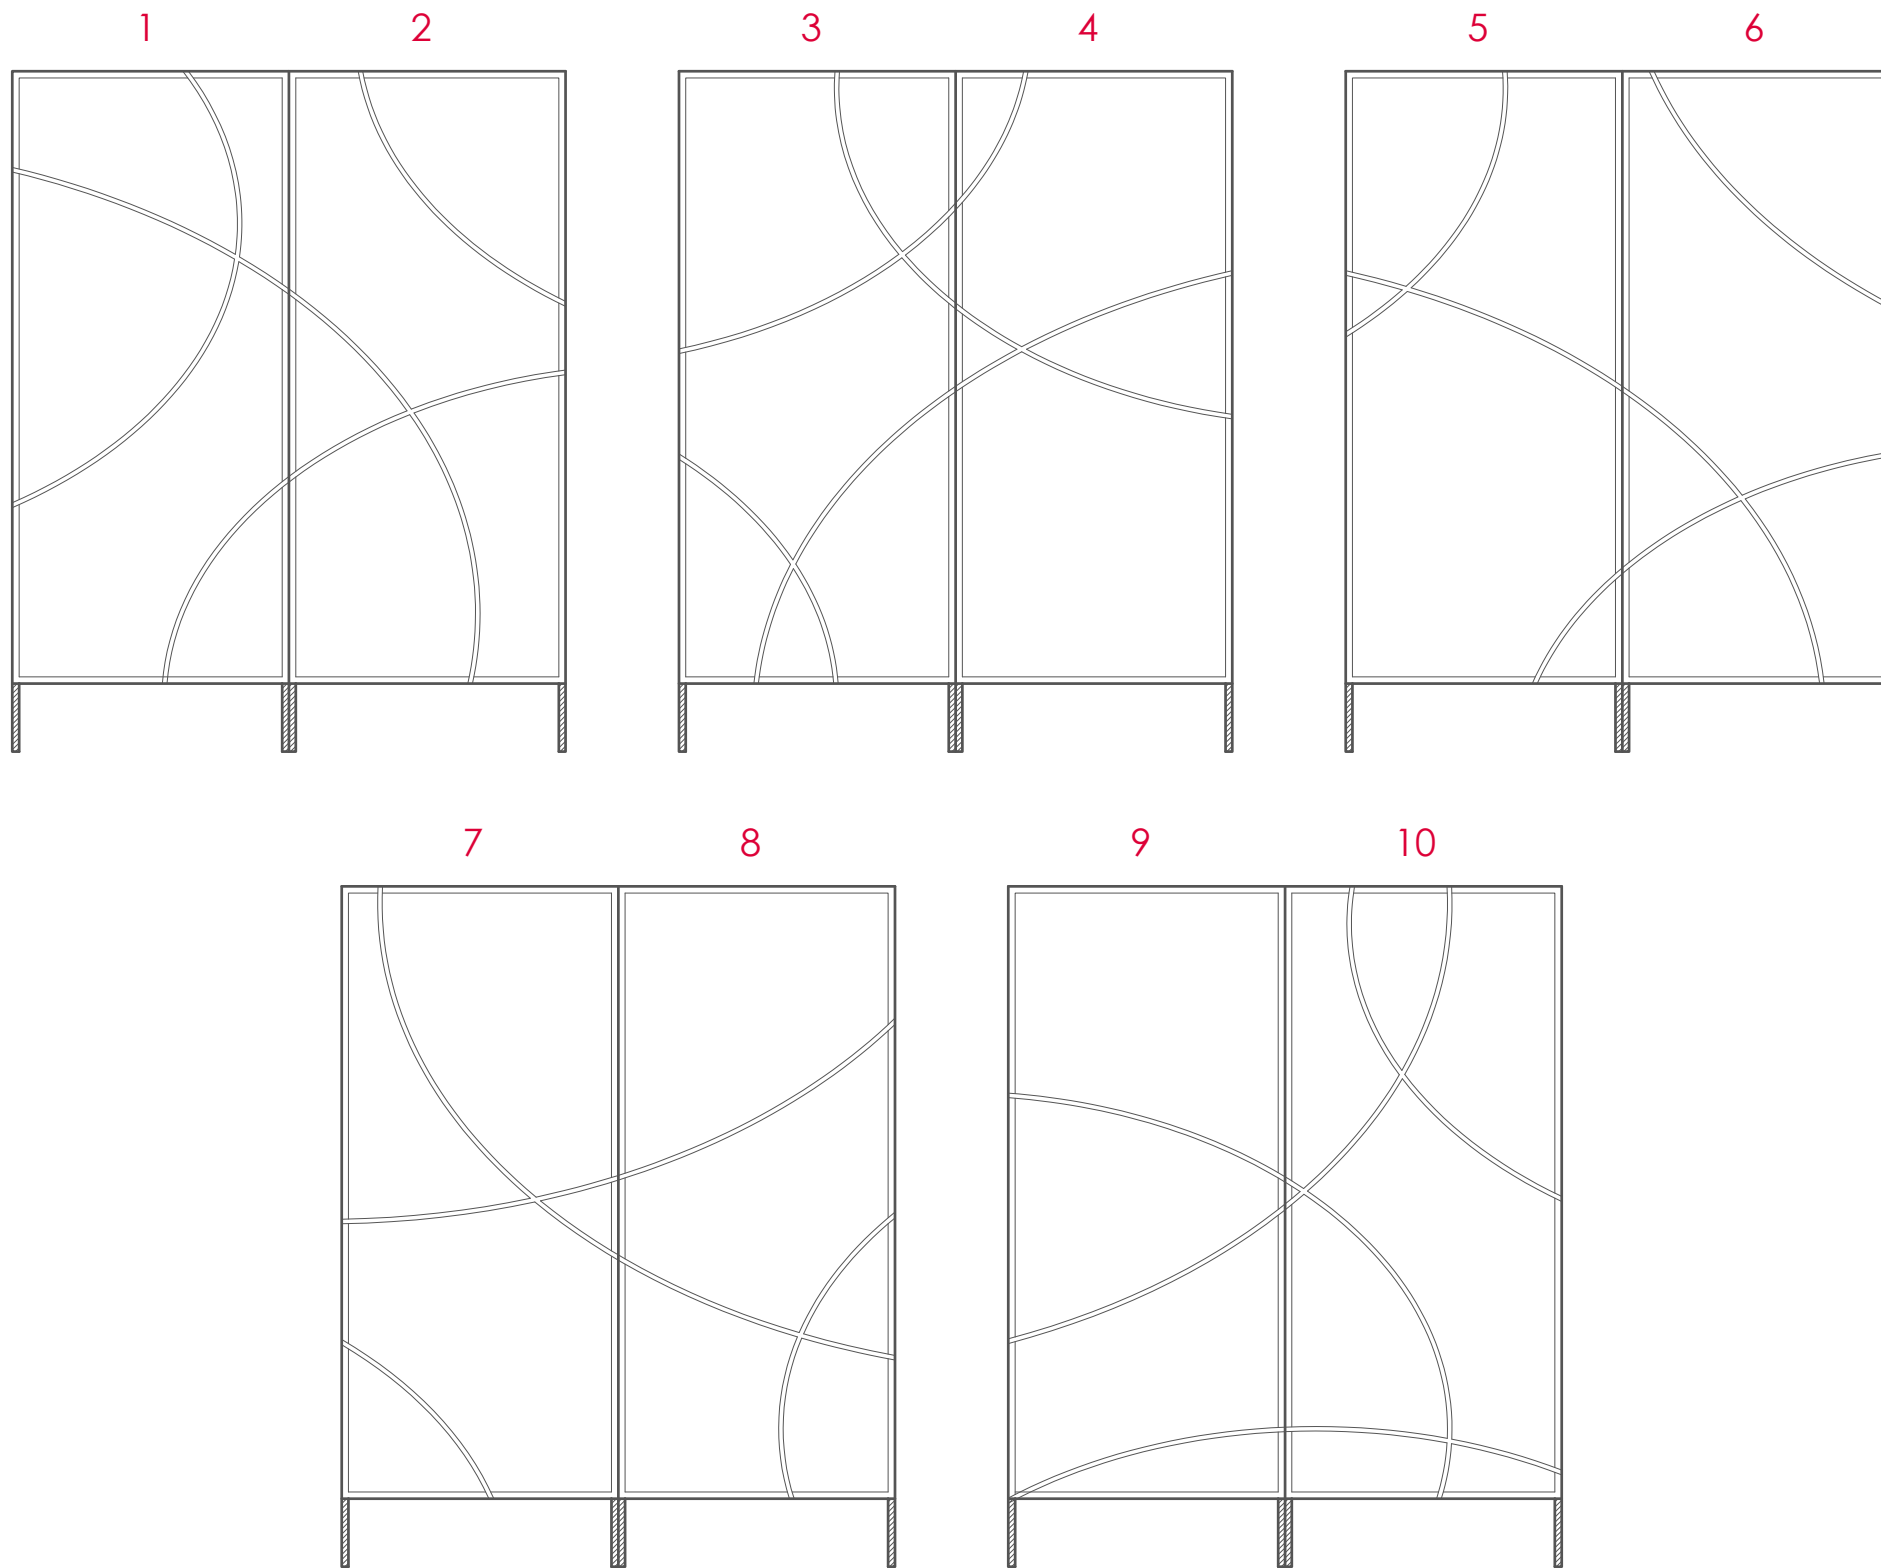


Alan Streluk


© www.alanstreluk.co.uk

Specsavers


Partners Seminar 2024	show date : 1-2/03/24 drawn : 24/01/24 scale : 1:33.33 at A3 version : 4
Symphony Hall, ICC Birmingham	
Gauze Frame Elevations	

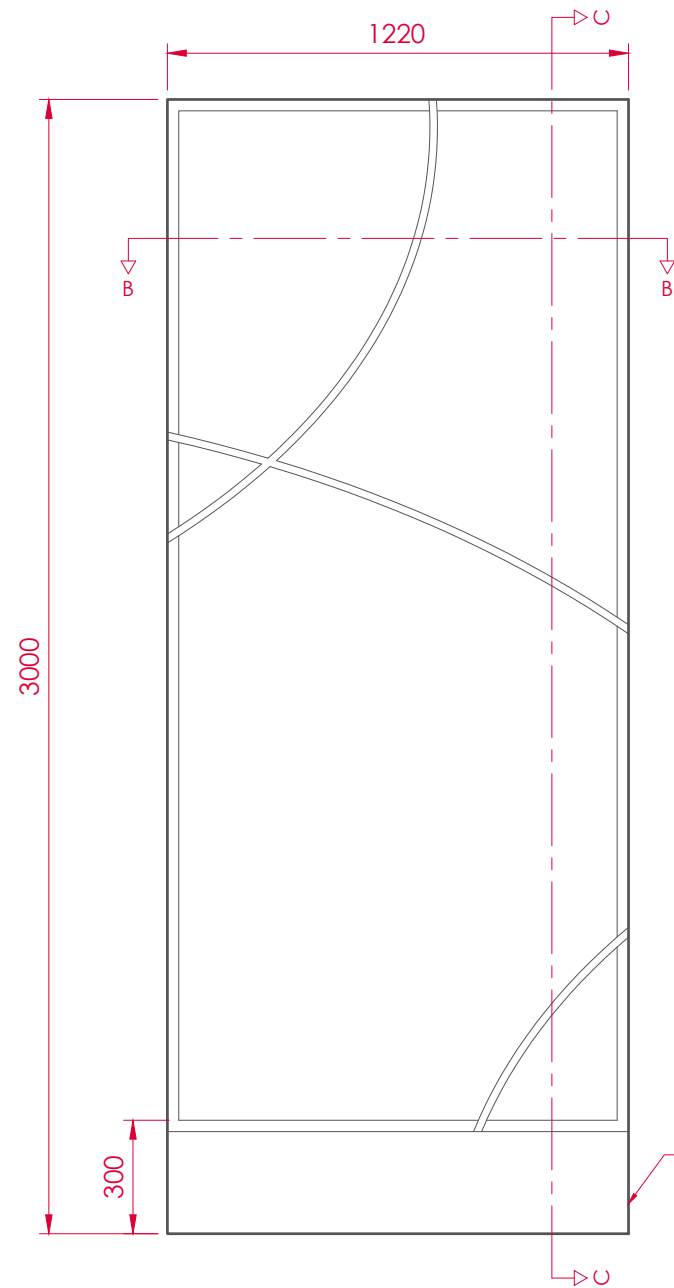

Front Elevation

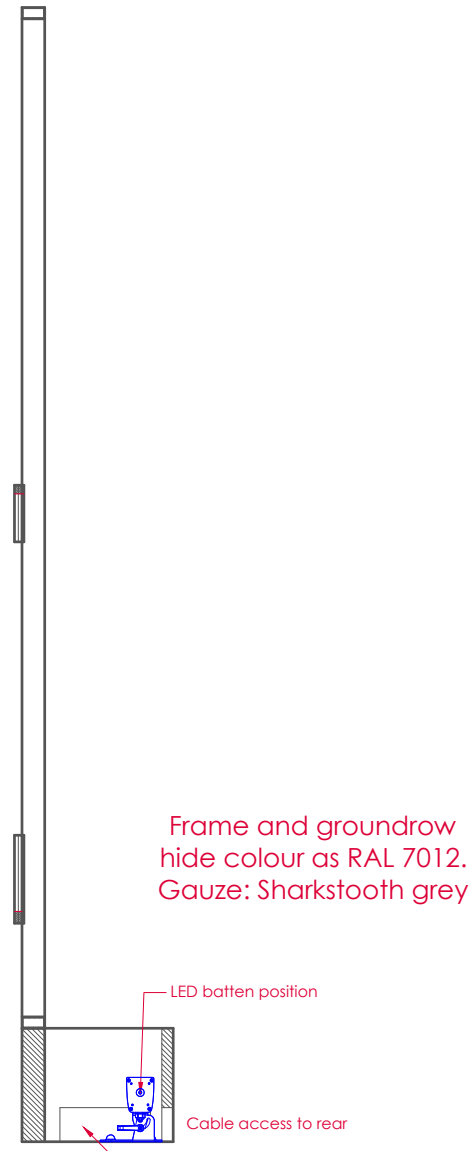


Section C:C

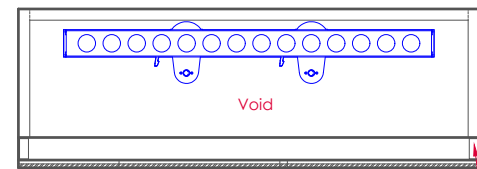


Plan

void at top of adjacent frames to clamp them together

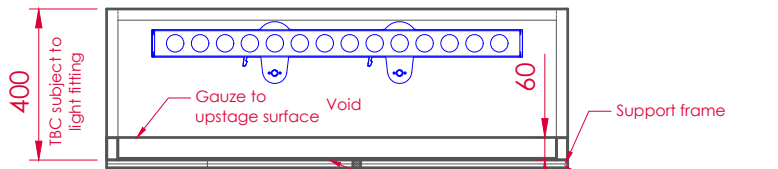

Section B:B




 


Alan Streluk

© www.alanstreluk.co.uk


Specsavers

Partners Seminar 2024	show date : 1-2/03/24 drawn : 24/01/24 scale : 1:20 at A3 version : 4
Symphony Hall, ICC Birmingham	
Gauze Frame Detail	

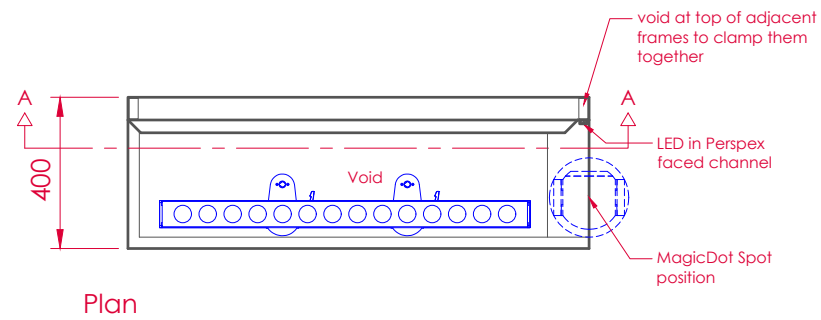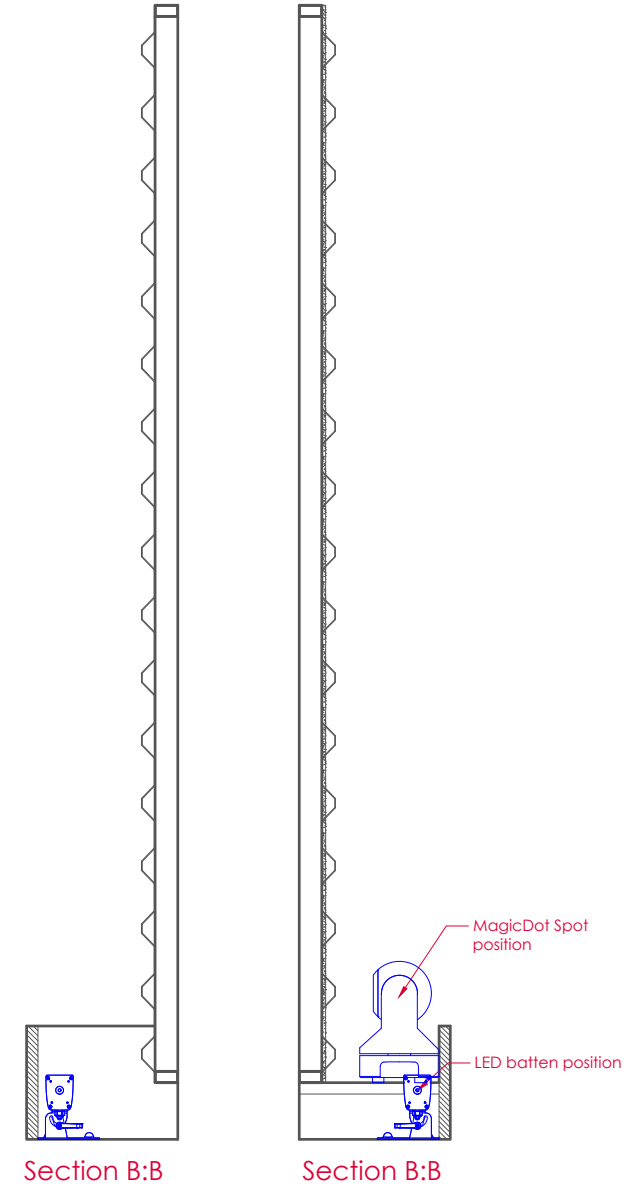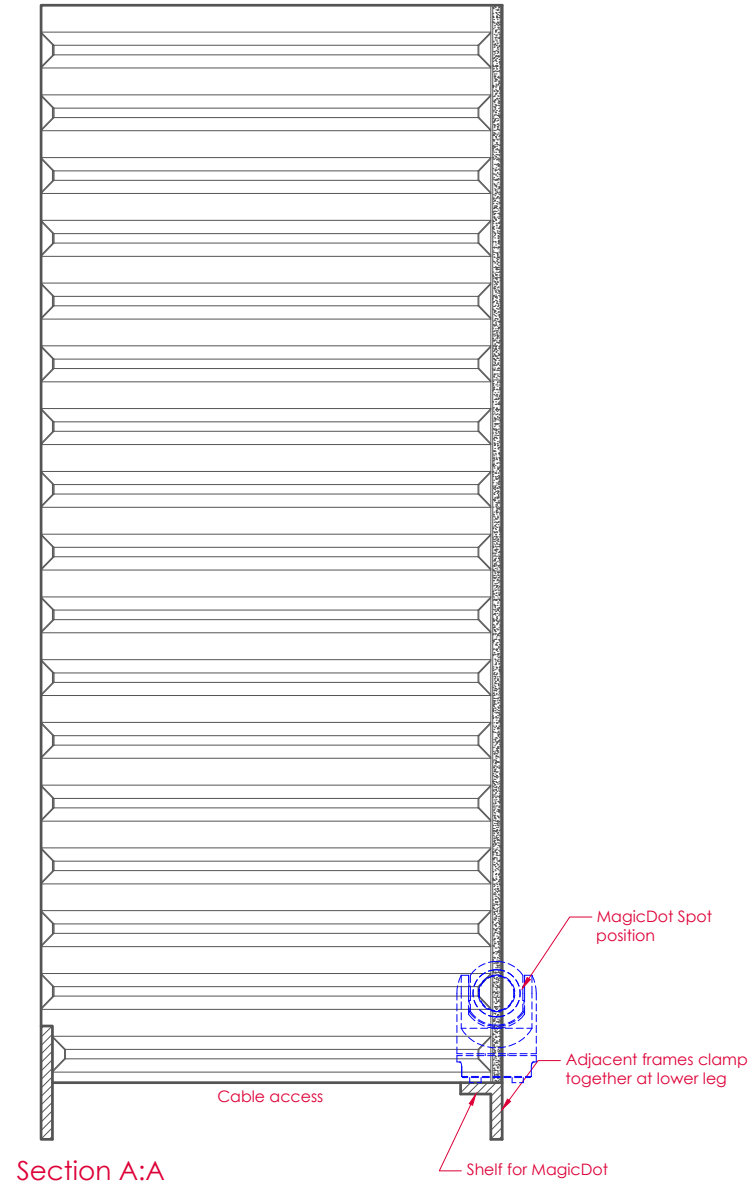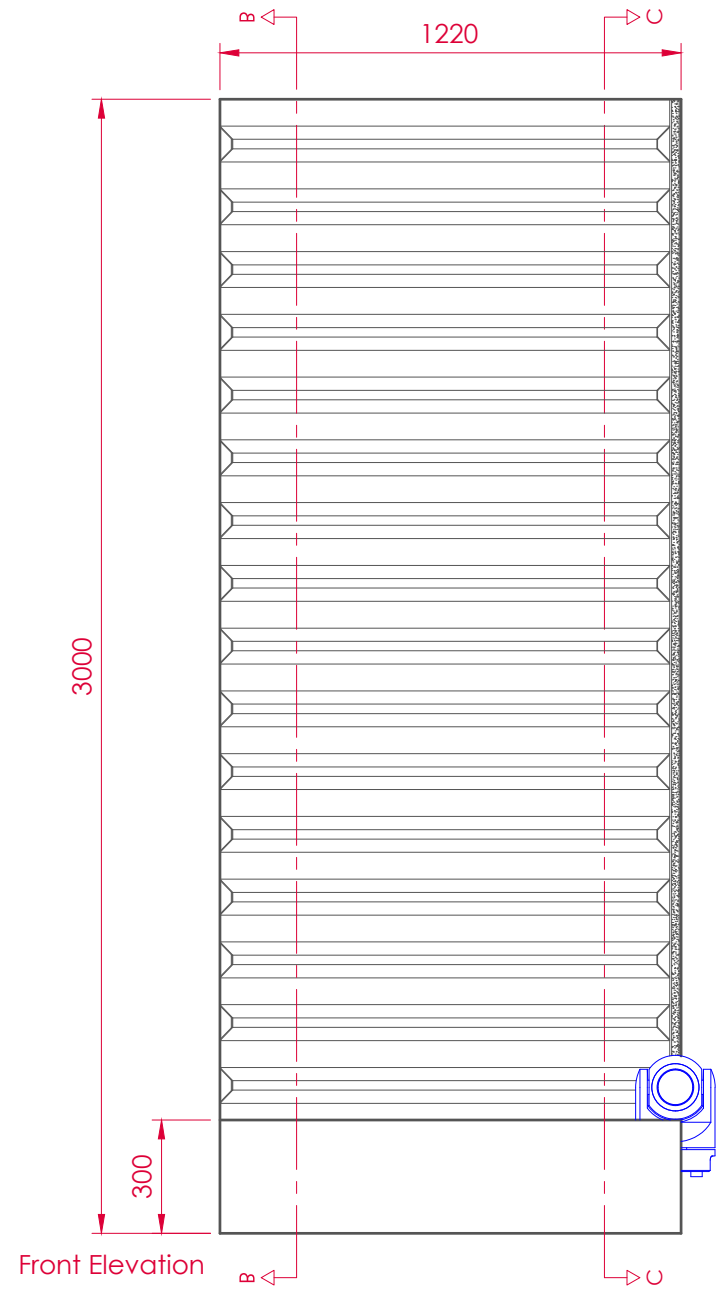

6 No. Req.

Frame and groundrow hide colour as RAL 7012
Ribbed sheet: Merlin Grey





 


Alan Streluk

© www.alanstreluk.co.uk


Specsavers

Partners Seminar 2024	show date : 1-2/03/24 drawn : 24/01/24 scale : 1:20 at A3 version : 4
Symphony Hall, ICC Birmingham	
Metal Frame Detail 1	

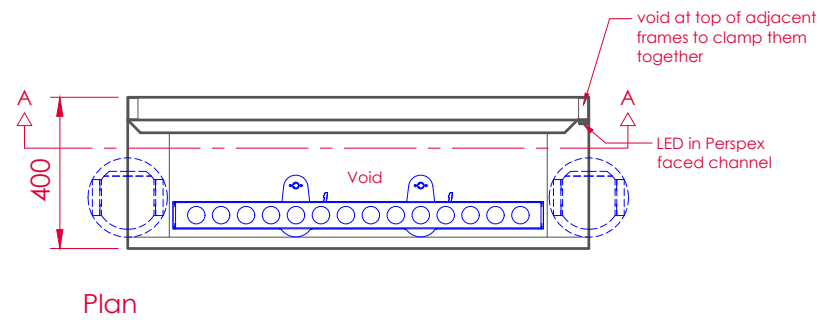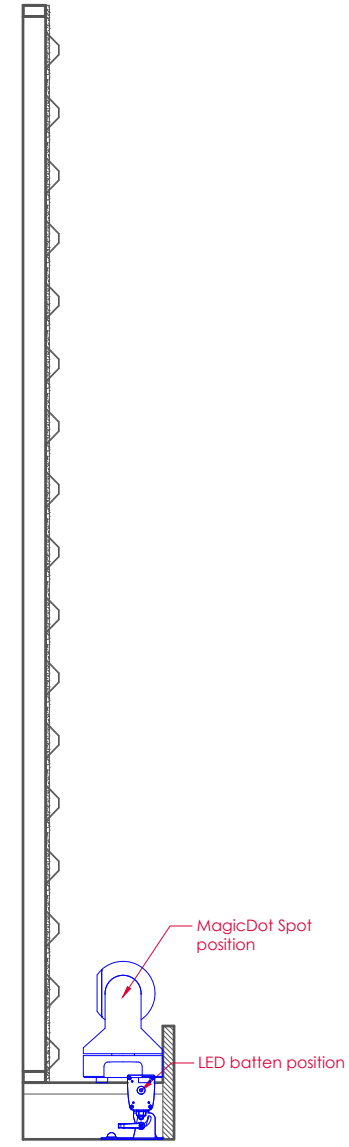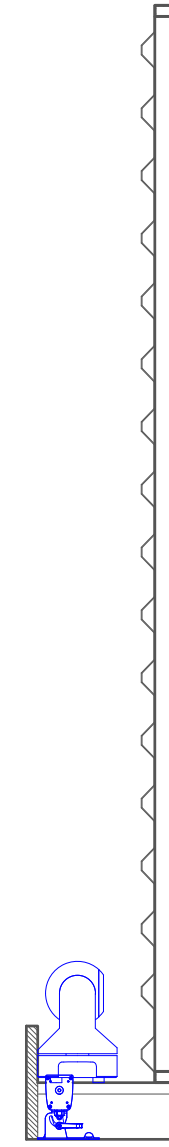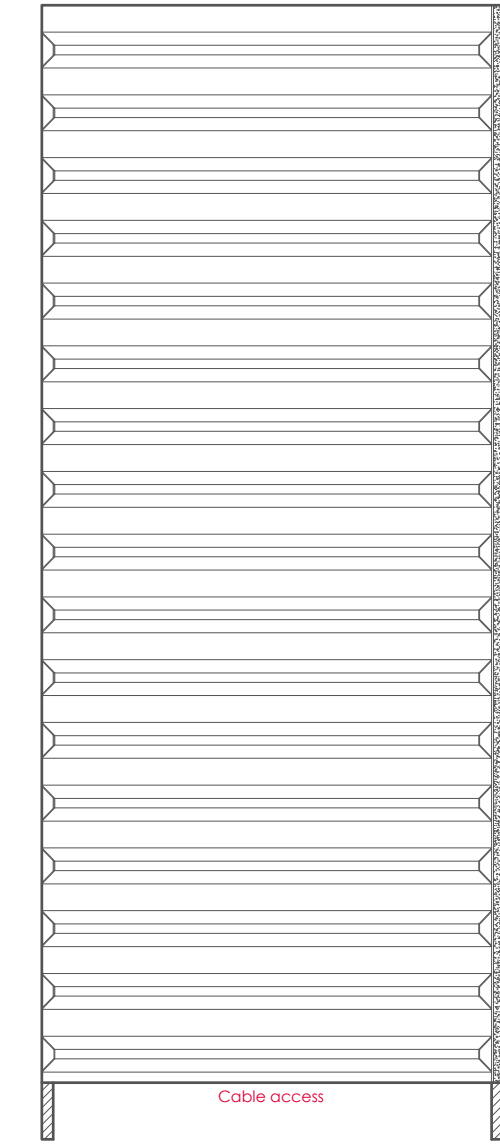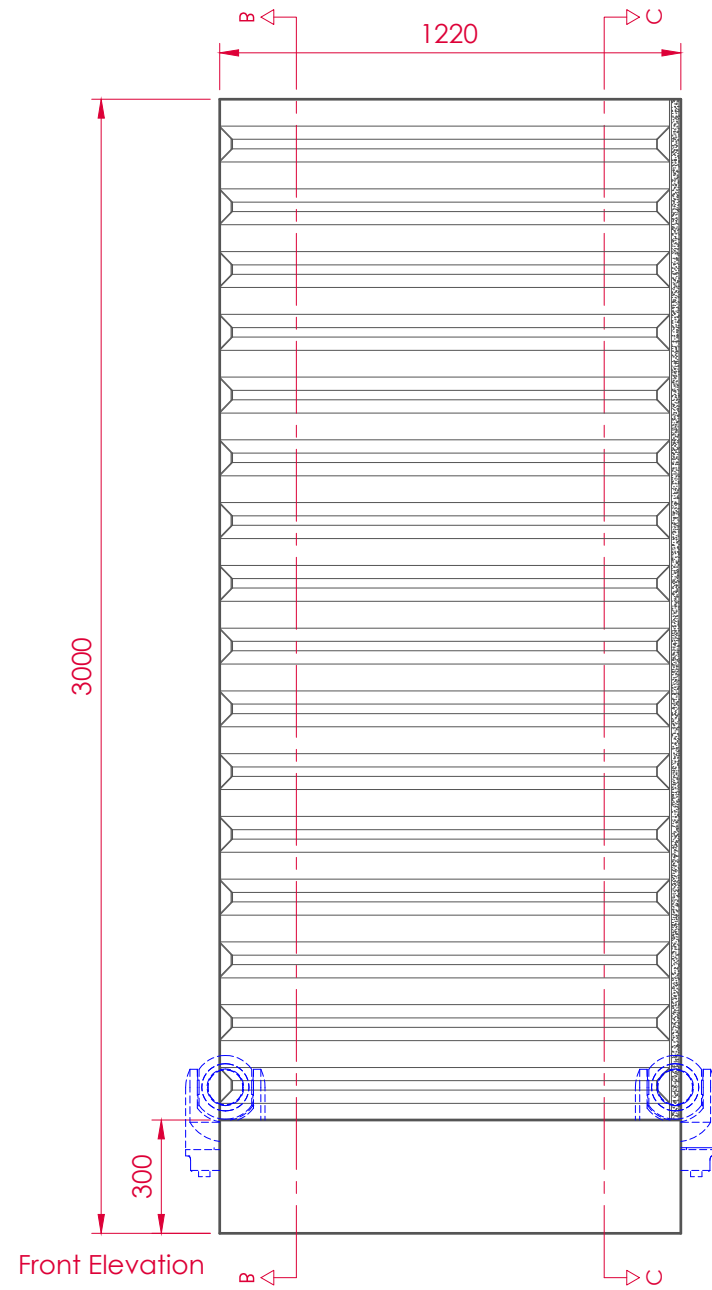

4 No. Req.

Frame and groundrow hide
colour as RAL 7012
Ribbed sheet: Merlin Grey


 


Alan Streluk

© www.alanstreluk.co.uk




Specsavers

Partners Seminar 2024	show date : 1-2/03/24 drawn : 24/01/24 scale : 1:20 at A3 version : 4
Symphony Hall, ICC Birmingham	
Metal Frame Detail 2	

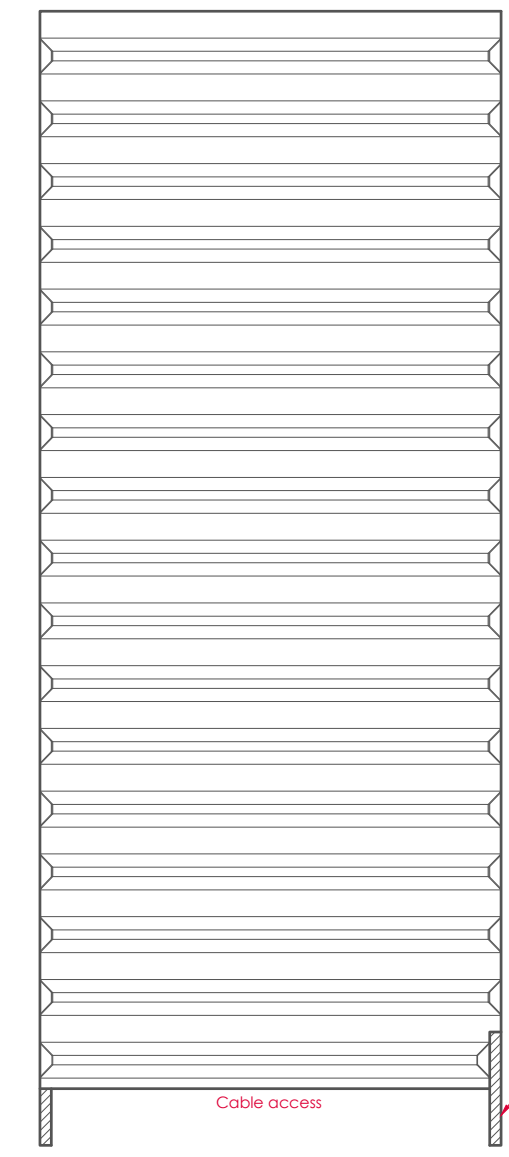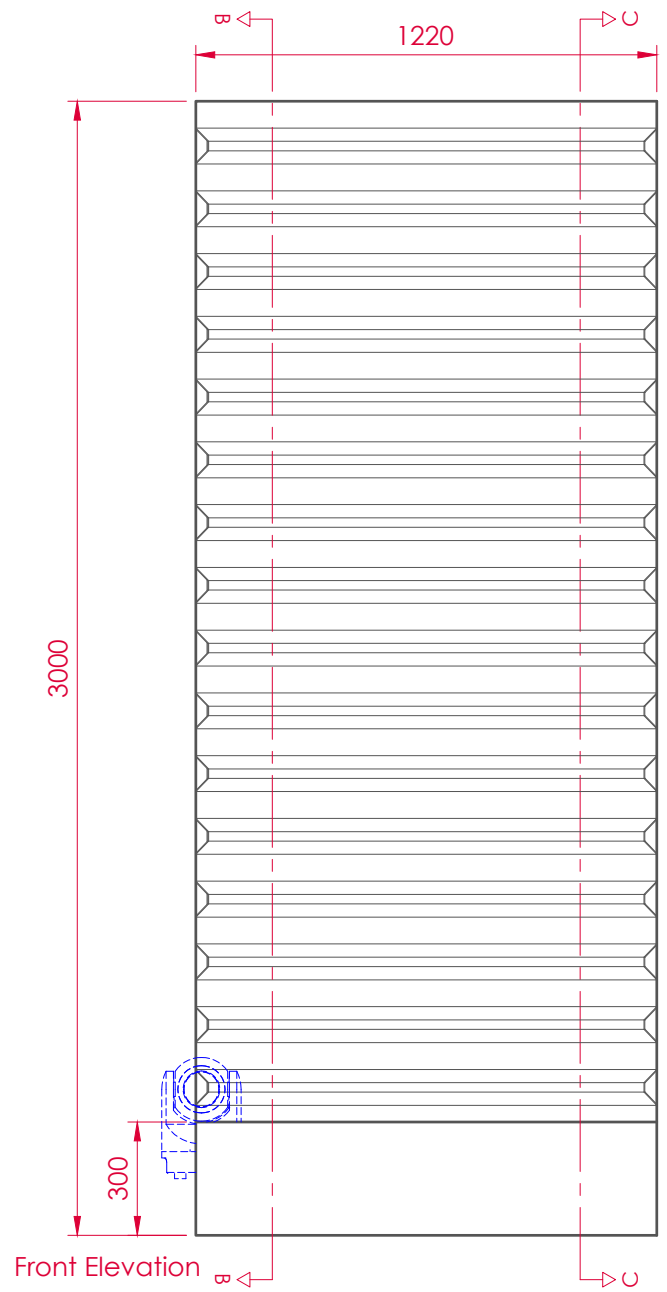


Cable access

Adjacent frames clamp together at lower leg

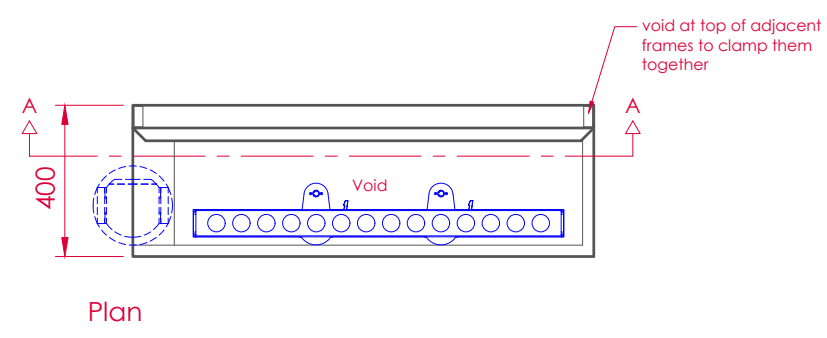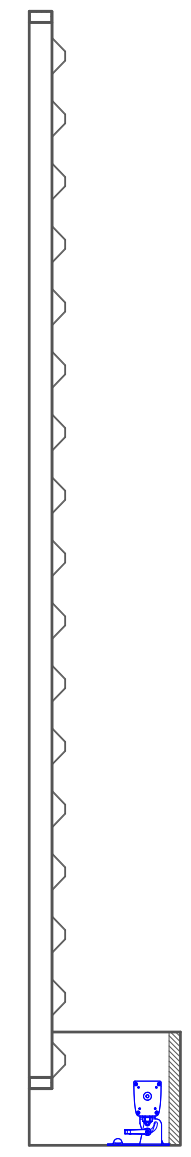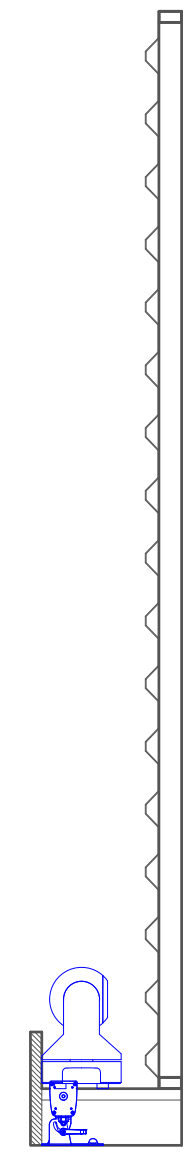

6 No. Req.

Frame and groundrow hide colour as RAL 7012
Ribbed sheet: Merlin Grey

 


Alan Streluk


© www.alanstreluk.co.uk

Specsavers

Partners Seminar 2024	show date : 1-2/03/24 drawn : 24/01/24 scale : 1:20 at A3 version : 4
Symphony Hall, ICC Birmingham	
Metal Frame Detail 3	

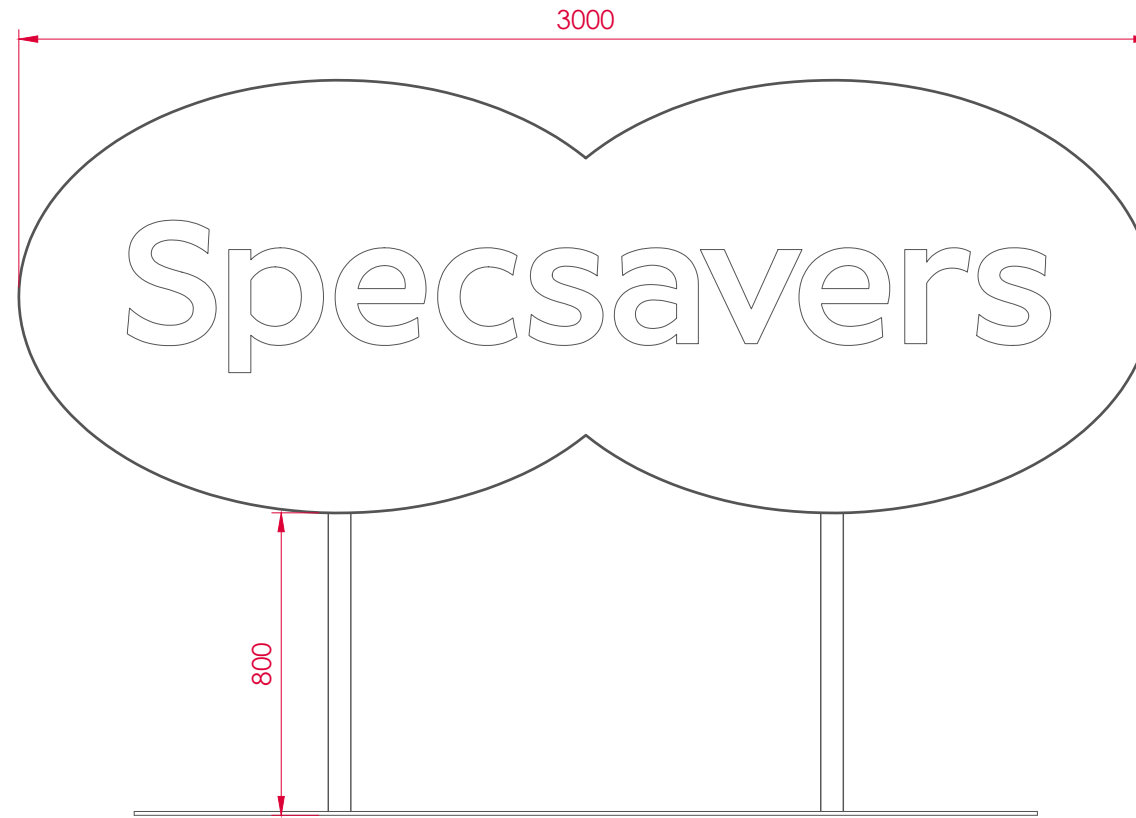


Front Elevation

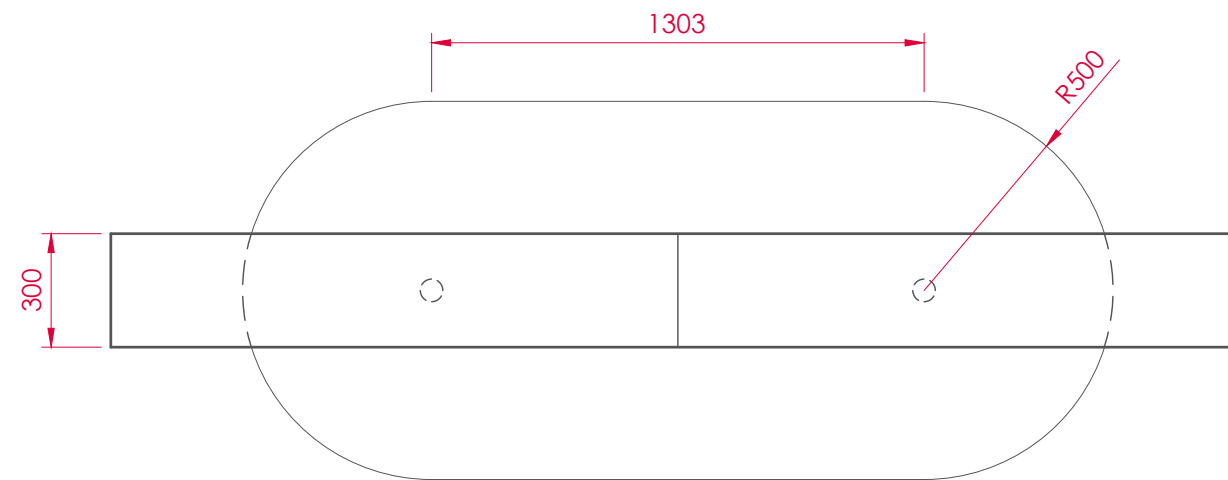

Plan

2 No req.

Logo depth colour as RAL 7012
 Legs: Metallic Silver
 Base: Matt colour as carpet


 


Alan Streluk

© www.alanstreluk.co.uk

Specsavers

Partners Seminar 2024	show date : 1-2/03/24 drawn : 24/01/24 scale : 1:20 at A3 version : 4
Symphony Hall, ICC Birmingham	
Free-standing Logo	

 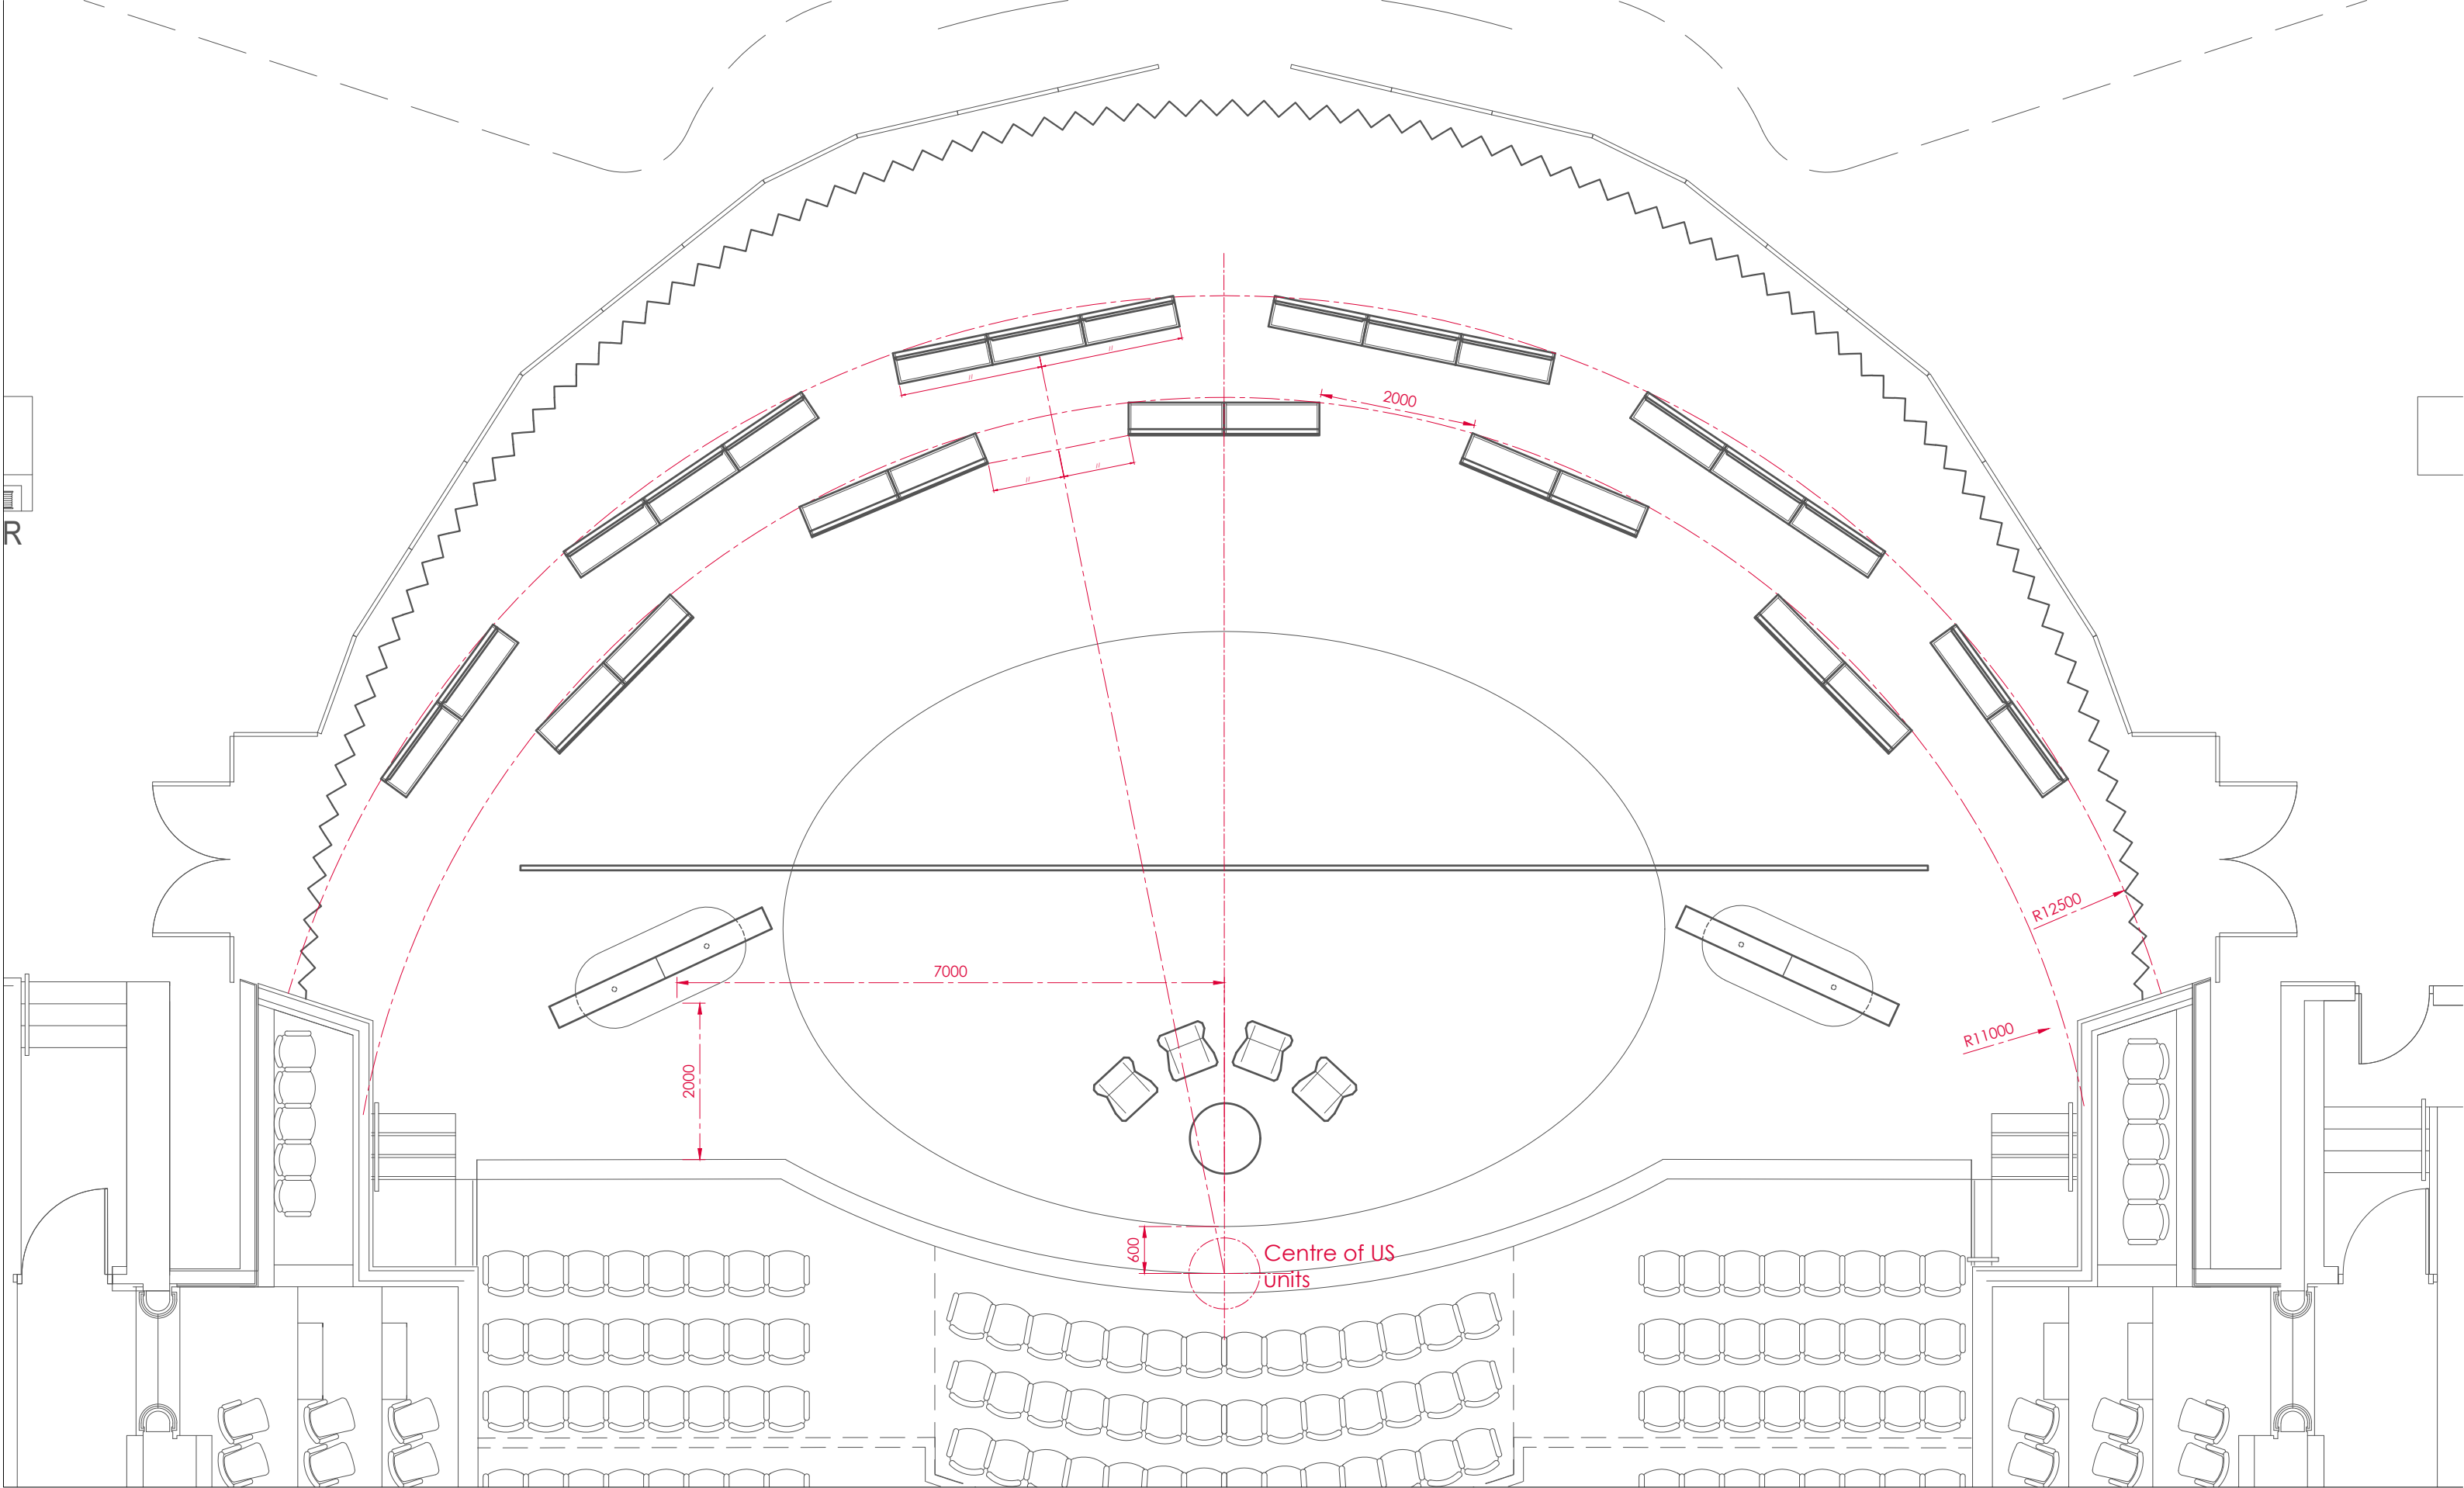

Alan Streluk

© www.alanstreluk.co.uk

Specsavers

Partners Seminar
2024

Symphony Hall, ICC
Birmingham

Markout Plan

show date : 1-2/03/24
drawn : 24/01/24
scale : 1:75 at A3
version : 4