











 
 
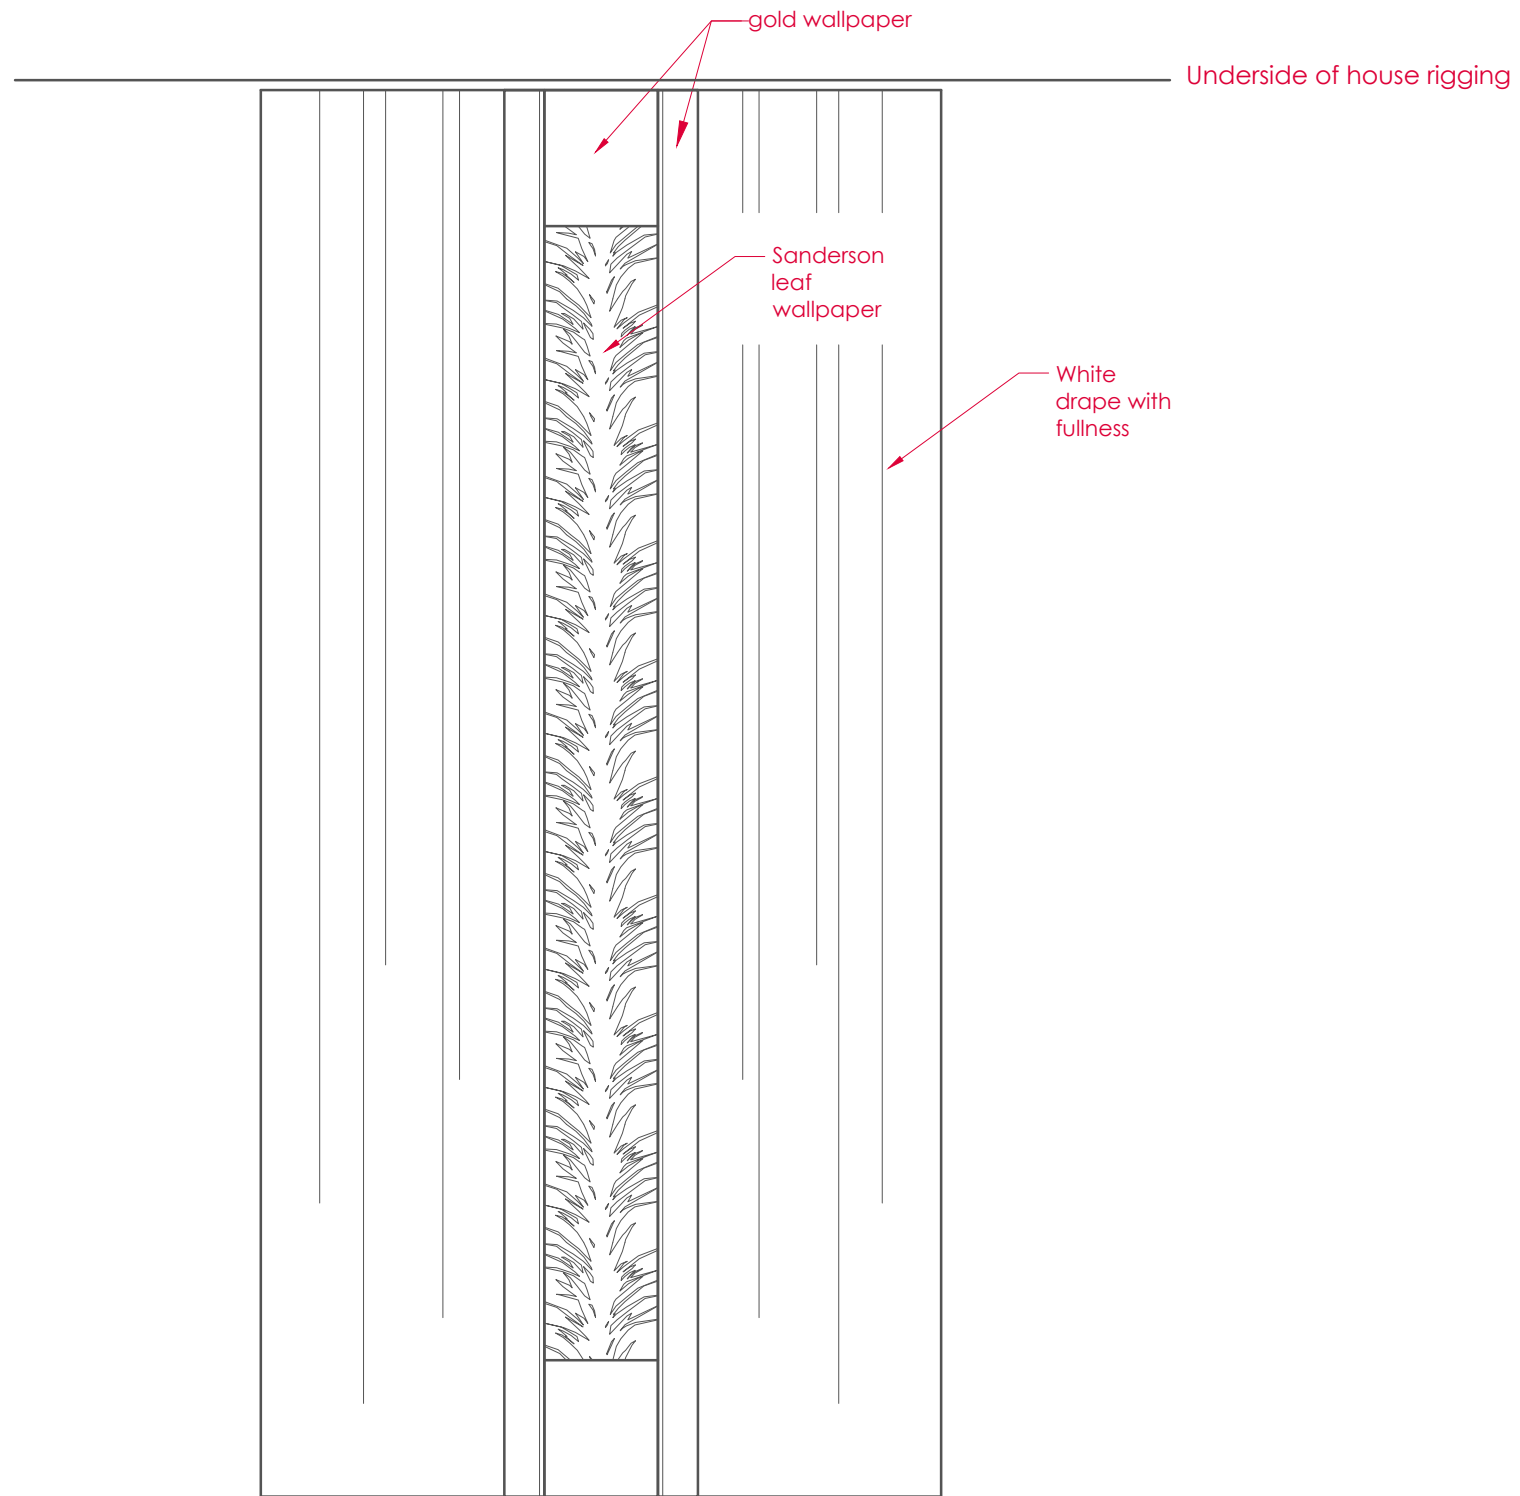
 
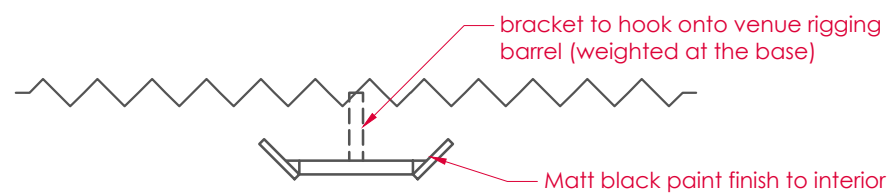


 -  Concept Hire "High Glass Table" 8 No.  
Concept Hire "Vienna Stools - white" 16 No.
-  Concept Hire "High Glass Table" 10 No.
-  Concept Hire "Corrine High Table White" with ironed white table cloth 7 No.  
Concept Hire "Vienna Stools - white" 42 No.
-  Concept Hire "Surf Table Chrome" (white 800mm top) with ironed white table cloth 29 No.  
Concept Hire "Leo Chair White" Chairs 116 No.
-  Concept Hire "Penta Sofa White" 2 No.
-  Concept Hire "Penta Armchair White" 1 No.
-  Concept Hire "Capri Sofa" -white 8 No.
-  Concept Hire "Rectangle Glass Coffee Table - white" 9 No.
-  Concept Hire "Solace Long Curve" white 16 No.
-  Concept Hire "Solace Double Seat" white 32 No.
-  6200 drop white fabric with 100% fullness 2 No.
-  Palmbrokers 4m high x 15m dia. artificial tree in white planter (with foliage under-planting) 8 No.
-  Lille Cordless Light with bronze pleated shade 74 No. (one per circular or coffee table and two per rectangular high table)
-  Hex Cordless Light with gold surround 20 No. (for perimeter of stage)

<b>Partners Seminar</b> 2022  Hall 4, ICC Birmingham	show date : 01-02/03/24 drawn : 12/01/24 scale : 1:NTS of A3 version : 4
Hall Plan	



4 No. needed




Alan Streluk


© www.alanstreluk.co.uk

Specsavers


Partners Seminar 2022	show date : 01-02/03/24 drawn : 12/01/24 scale : 1:33.3 of A3 version : 4
Hall 4, ICC Birmingham	
Wall column detail	

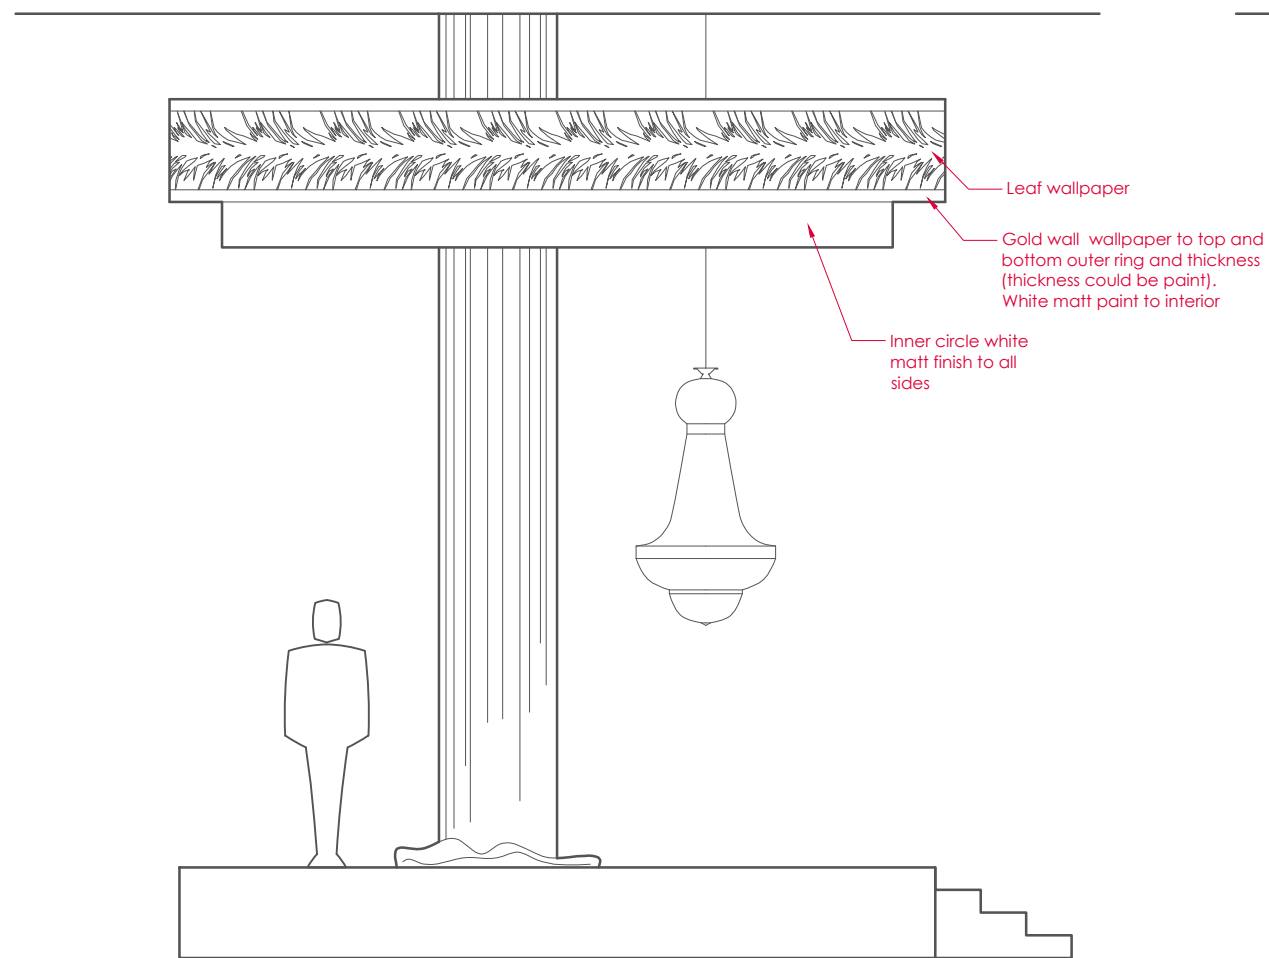

Front elevation

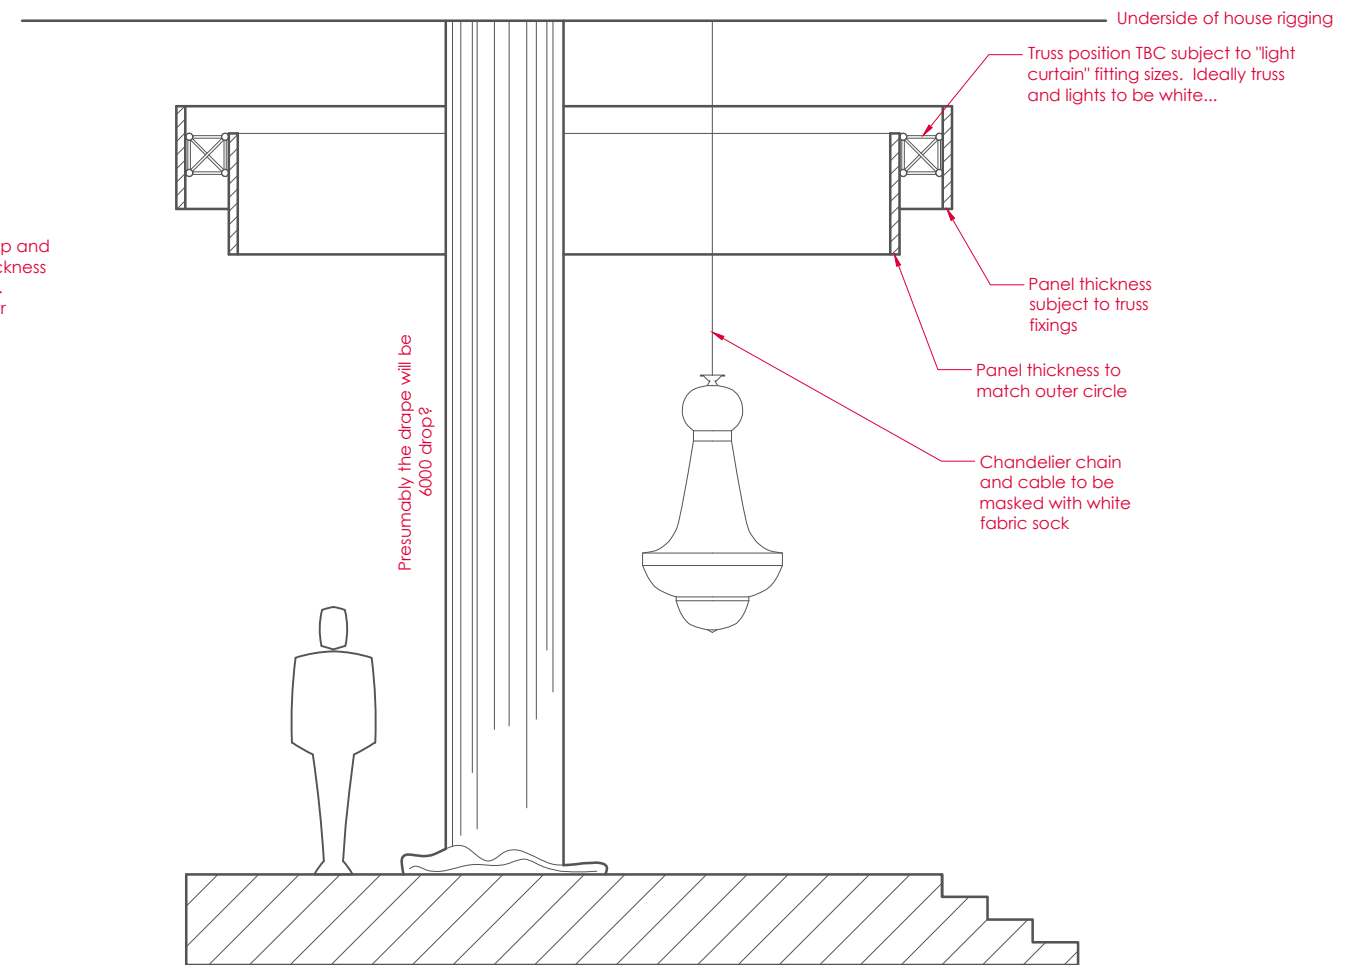

Cross section

 


Alan Streluk


© www.alanstreluk.co.uk

Specsavers

Partners Seminar 2022	show date : 01-02/03/24 drawn : 12/01/24 scale : 1:50 at A3 version : 4
Hall 4, ICC Birmingham	
Centre stage elevations	

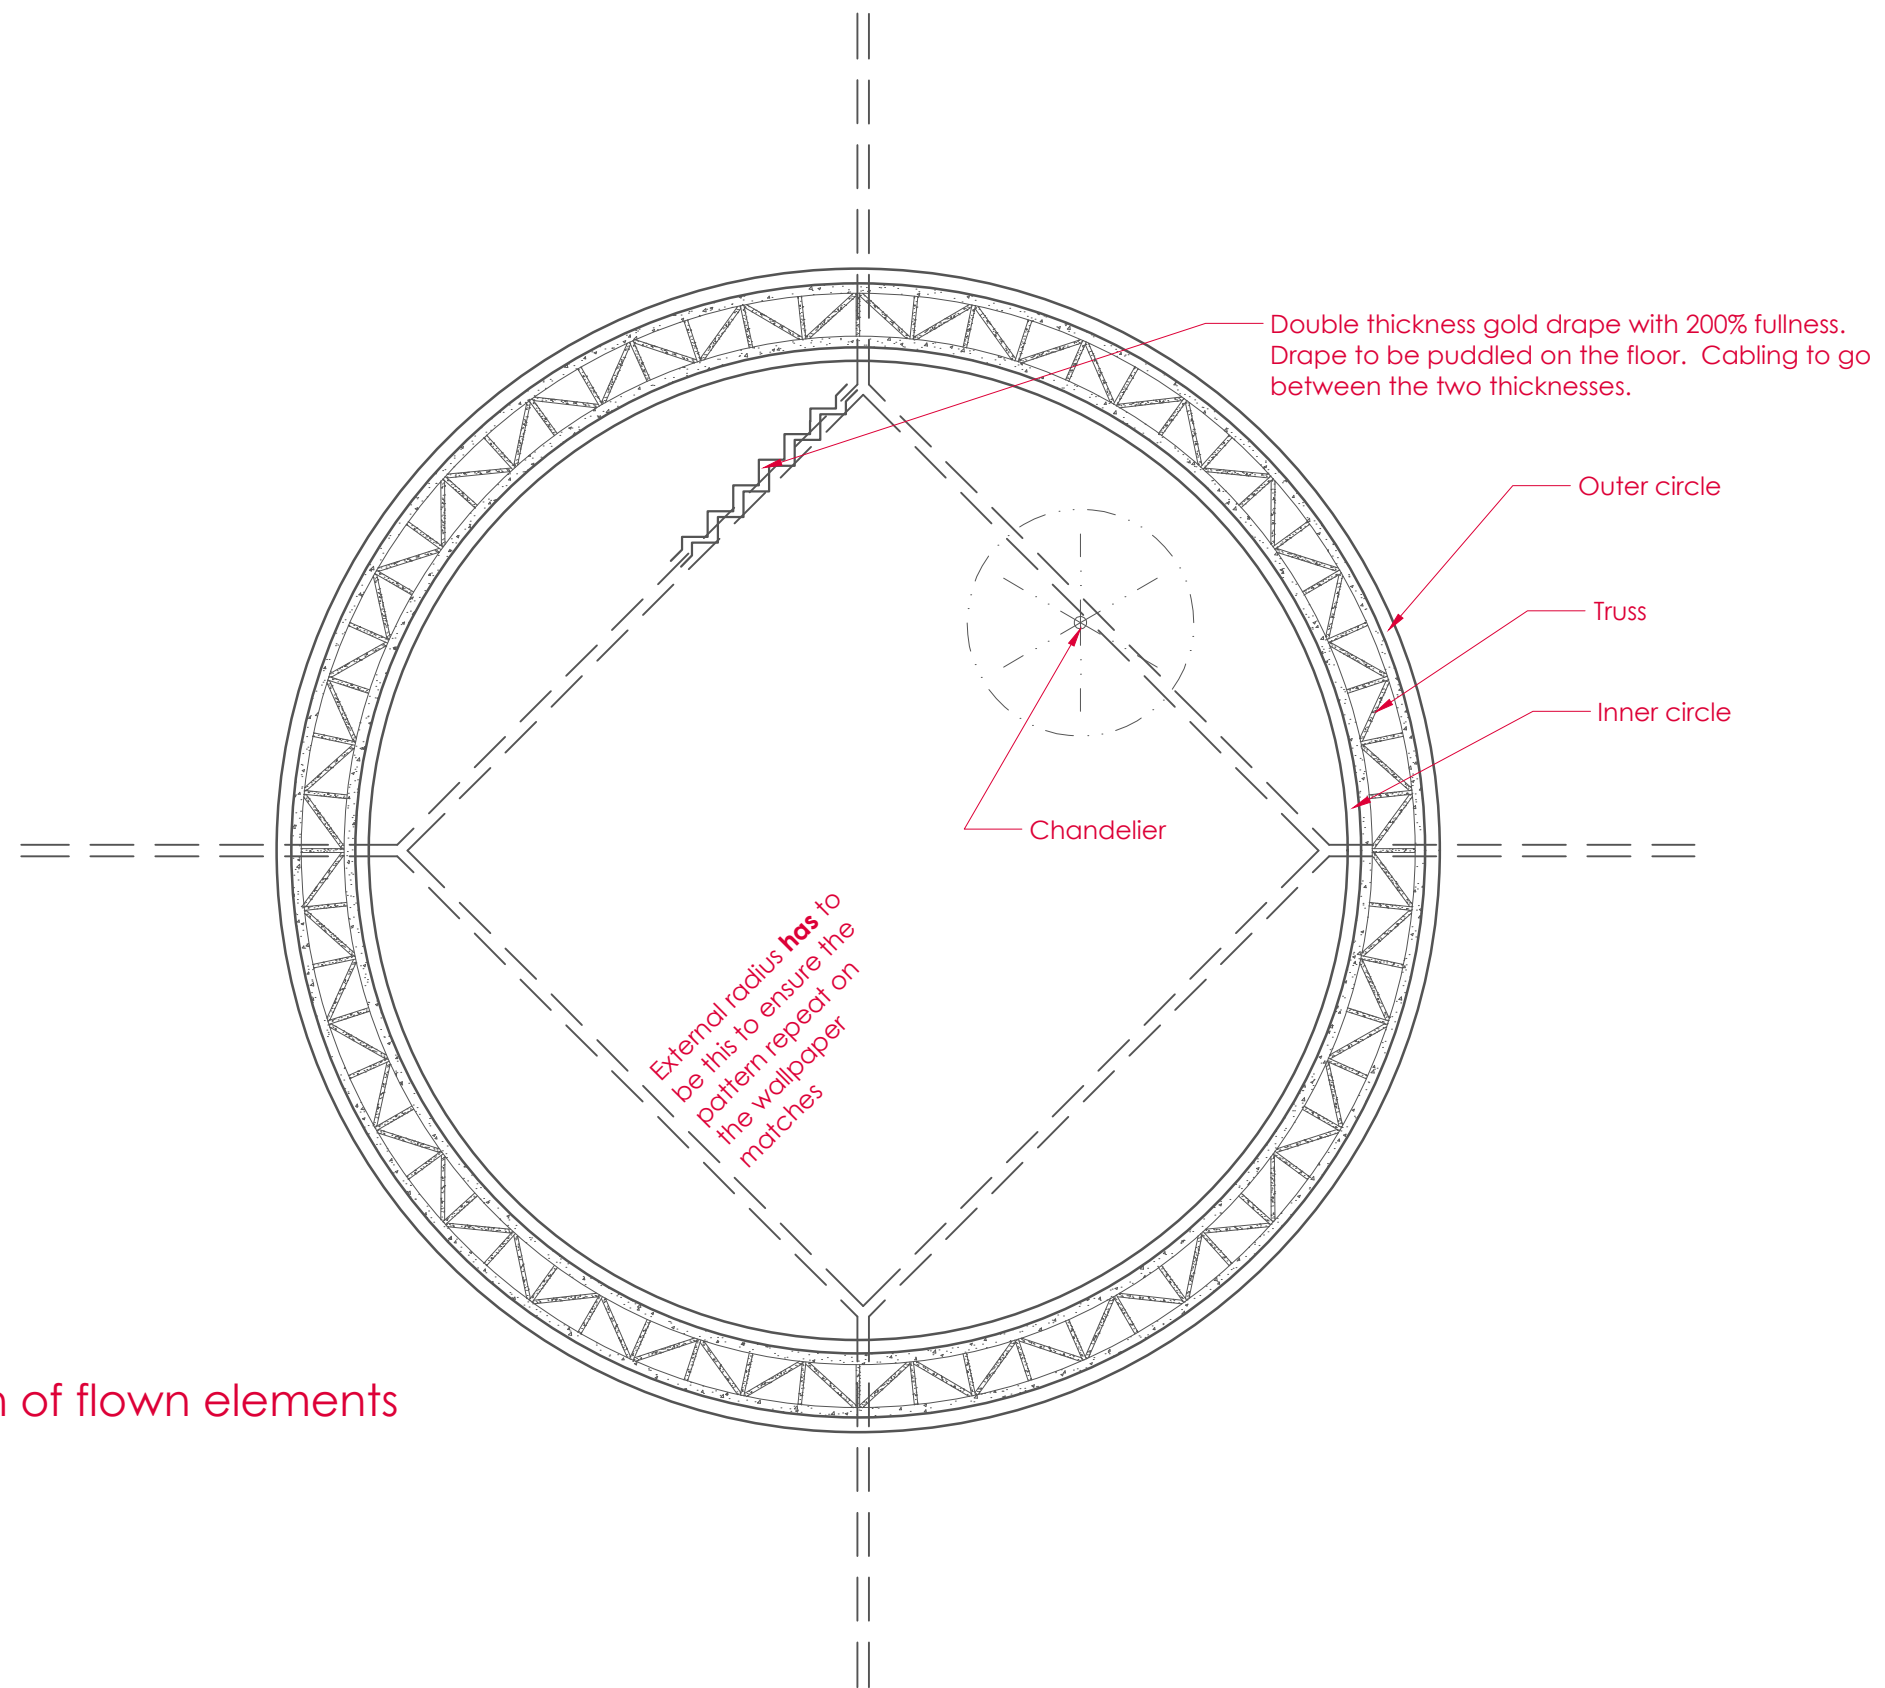

Plan of flown elements

 

Alan Streluk

© www.alanstreluk.co.uk

Specsavers

Partners Seminar 2022	show date : 01-02/03/24 drawn : 12/01/24 scale : 1:33.3 of A3 version : 4
Hall 4, ICC Birmingham	
Centre stage plan	